


**1 REFLECTED CEILING PLAN**  
Scale: N.T.S.

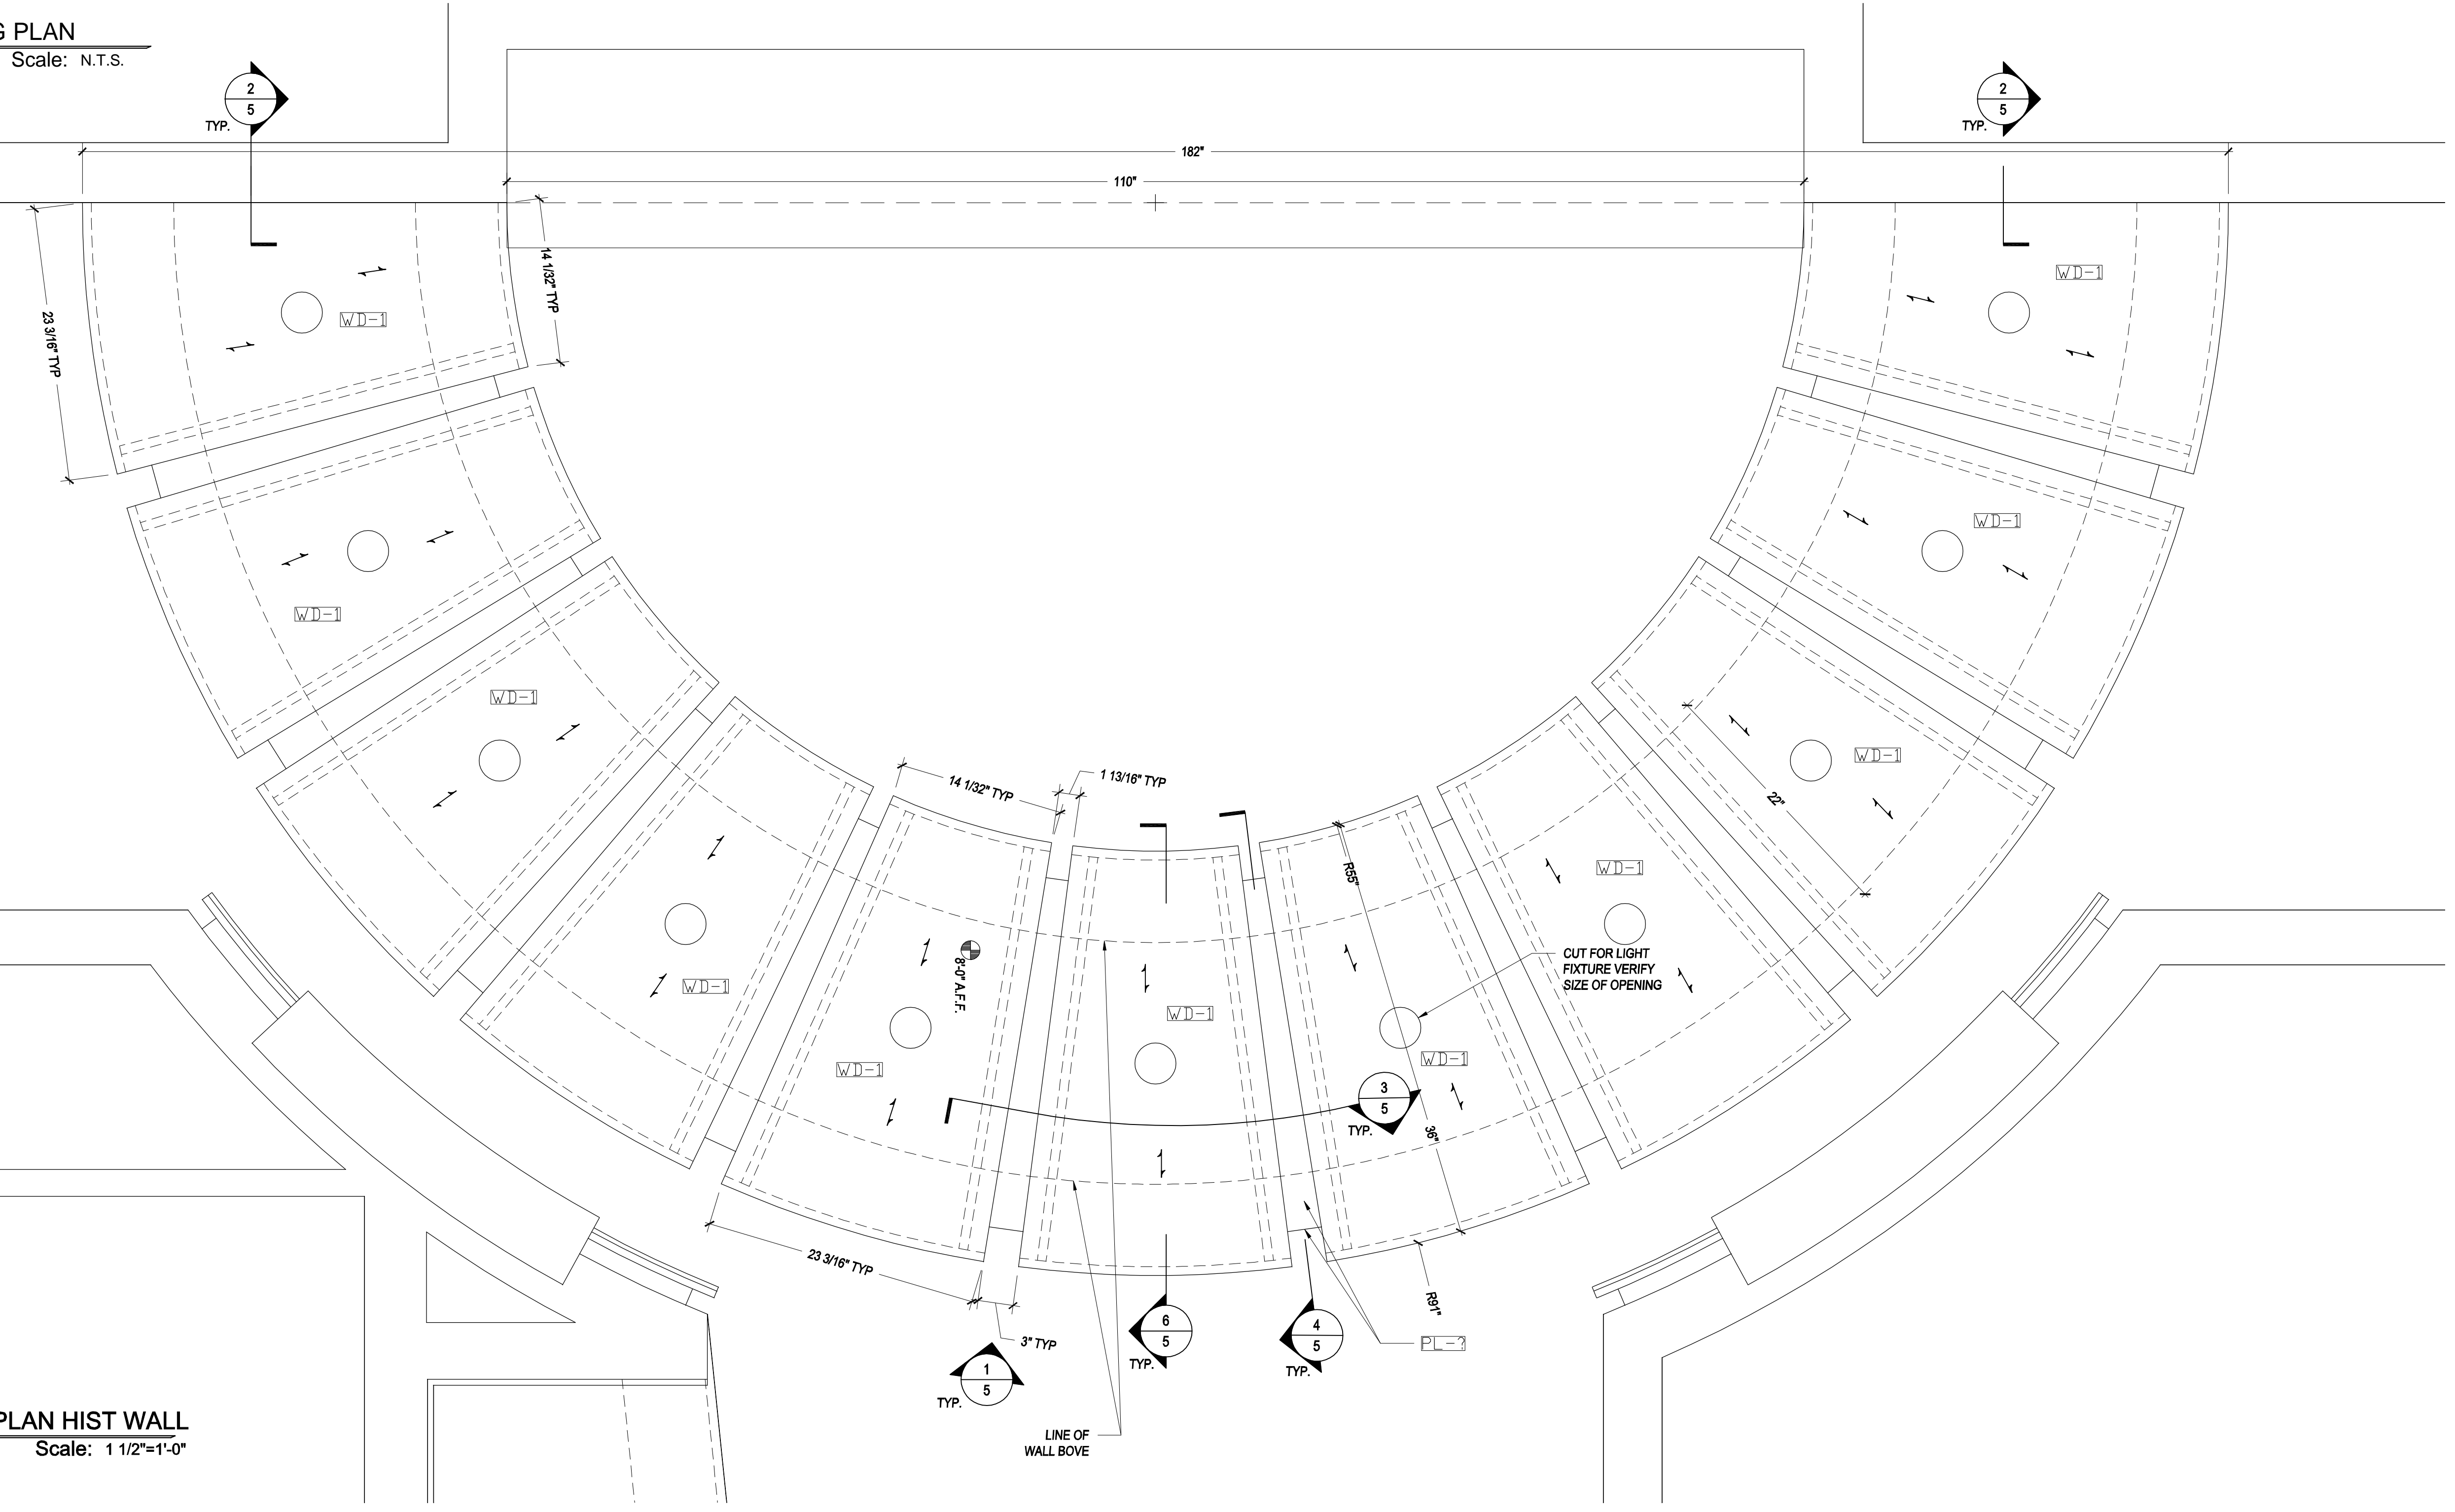

**2 REFLECTED CLG PLAN HIST WALL**  
Scale: 1 1/2"=1'-0"

Note:  
Architect specify and/or approve items listed below

Wood Species	
WD1	Plain Sliced Cherry Fin to Match Sample
WD2	Plain Sliced Cherry to Match Sample - CEO Office
WD3	Solid Cherry to Match WD-1
WD4	Solid Cherry to Match WD-2

Plastic Laminate	
PL1	Formica Wild Cherry 5904-43 Artisan Finish
PL2	Formica DecoMetal Copper Veil 5392
PL3	Formica Earthen Warp 5880-58 Matte
PL4	Formica Cardboard 7813-SP Sculpted
PL5	


Hardware	
H1	European Concealed Hinge
H2	5mm Shelf Pin
H3	Accuride Full Extension Slides #3832
H4	Hopewell Bar Pull 8 13/16" O.C.
H5	
H7	
H8	

Other Materials	
SS-1	CeasarStone - By others
SS-2	CeasarStone - By Others
M-1	Forms & Surfaces Grass Natural Patina
M-2	Chemetal Brushed Pewter Aluminum
ST1	

Exclusions			
E1	Finished Floor	E11	
E2	Finished Wall	E12	
E3	Finished Ceiling	E13	
E4	Light Fixture	E14	
E5	Under Counter Refrigerator	E15	
E6	Sinks	E16	
E7	Dishwasher	E17	
E8	Appliances	E18	
E9	Vinyl Base	E19	
E10		E20	

DISTRIBUTION OF COPIES								
	DATE	COPIES	DATE	COPIES	DATE	COPIES	DATE	COPIES
G.C.	-	-	-	-	-	-	-	-
ARCH	-	-	-	-	-	-	-	-
SHOP	-	-	-	-	-	-	-	-
FIELD	-	-	-	-	-	-	-	-
PURCH	-	-	-	-	-	-	-	-

LEGEND			
	Item number		Room or Space No.
	Drawing number		Door number
	Elevation number		Section number
	Drawing number		Loose to field
	Drawing number		Fixed @ shop

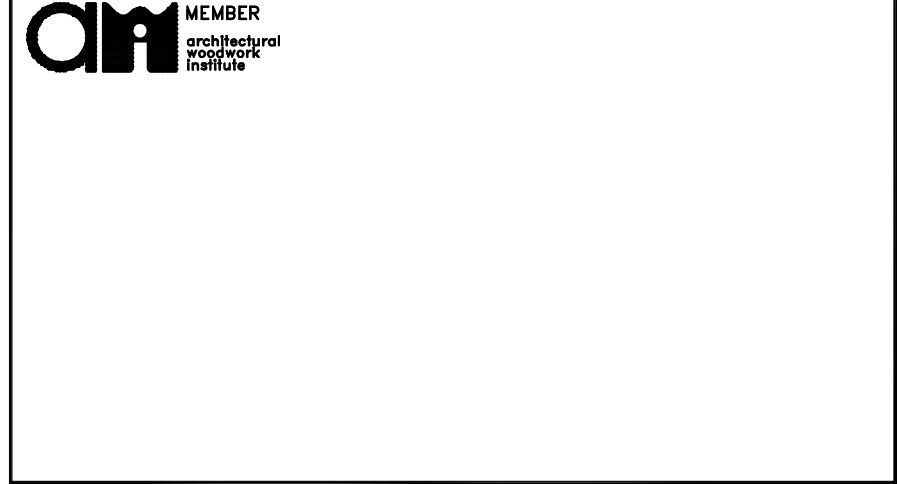

Project Title:  
**Parker Jewish Institute**  
271-11 76th Avenue  
New Hyde Park, New York 11040

Architect: Tobin Parne Architecture  
204 Hudson Street, New York, NY  
Contractor: The Shannon Group  
120 Seventh Street Garden City, New York 11530

WD-1 CEILING DETAILS			
Drawn By:	GM	Scale:	As Noted
Ref Dwg:	VARIOUS	Date:	9/2/11
Job No:	N/A	Dwg No.:	3.01

Note:  
Architect specify and/or  
approve items listed below

Wood Species	
WD1	Plain Sliced Cherry Fin to Match Sample
WD2	Plain Sliced Cherry to Match Sample - CEO Office
WD3	Solid Cherry to Match WD-1
WD4	Solid Cherry to Match WD-2

Plastic Laminate	
PL1	Formica Wild Cherry 5904-43 Artisan Finish
PL2	Formica DecoMetal Copper Veil 5392
PL3	Formica Earthen Warp 5880-58 Matte
PL4	Formica Cardboard 7813-SP Sculpted
PL5	


Hardware	
H1	European Concealed Hinge
H2	5mm Shelf Pin
H3	Accuride Full Extension Slides #3832
H4	Hopewell Bar Pull 8 13/16" O.C.
H5	
H7	
H8	

Other Materials	
SS-1	CeasarStone - By others
SS-2	CeasarStone - By Others
M-1	Forms & Surfaces Grass Natural Patina
M-2	Chemetal Brushed Pewter Aluminum
ST1	

Exclusions			
E1	Finished Floor	E11	
E2	Finished Wall	E12	
E3	Finished Ceiling	E13	
E4	Light Fixture	E14	
E5	Under Counter Refrigerator	E15	
E6	Sinks	E16	
E7	Dishwasher	E17	
E8	Appliances	E18	
E9	Vinyl Base	E19	
E10		E20	

DISTRIBUTION OF COPIES								
	DATE	COPIES	DATE	COPIES	DATE	COPIES	DATE	COPIES
G.C.	-	-	-	-	-	-	-	-
ARCH	-	-	-	-	-	-	-	-
SHOP	-	-	-	-	-	-	-	-
FIELD	-	-	-	-	-	-	-	-
PURCH	-	-	-	-	-	-	-	-

LEGEND			
	Item number		Room or Space No.
	Drawing number		Door number
	Elevation number		Section number
	Detail number		Drawing number
	Loose to field		Fixed @ shop

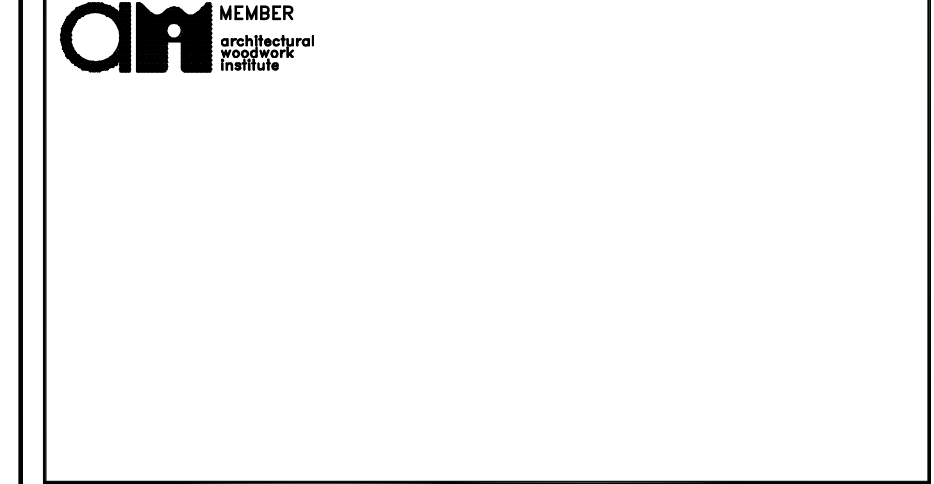


Project Title:  
**Parker Jewish Institute**  
271-11 76th Avenue  
New Hyde Park, New York 11040

Architect: Tobin Parne Architecture  
204 Hudson Street, New York, NY


Contractor: The Shannon Group  
120 Seventh Street Garden City, New York 11530

Drawing Title:  
**WD-1 CEILING DETAILS**

Drawn By: GM	Scale: As Noted	Job No: N/A	Dwg No: 3.02
Ref Dwg: VARIOUS	Date: 9/2/11		

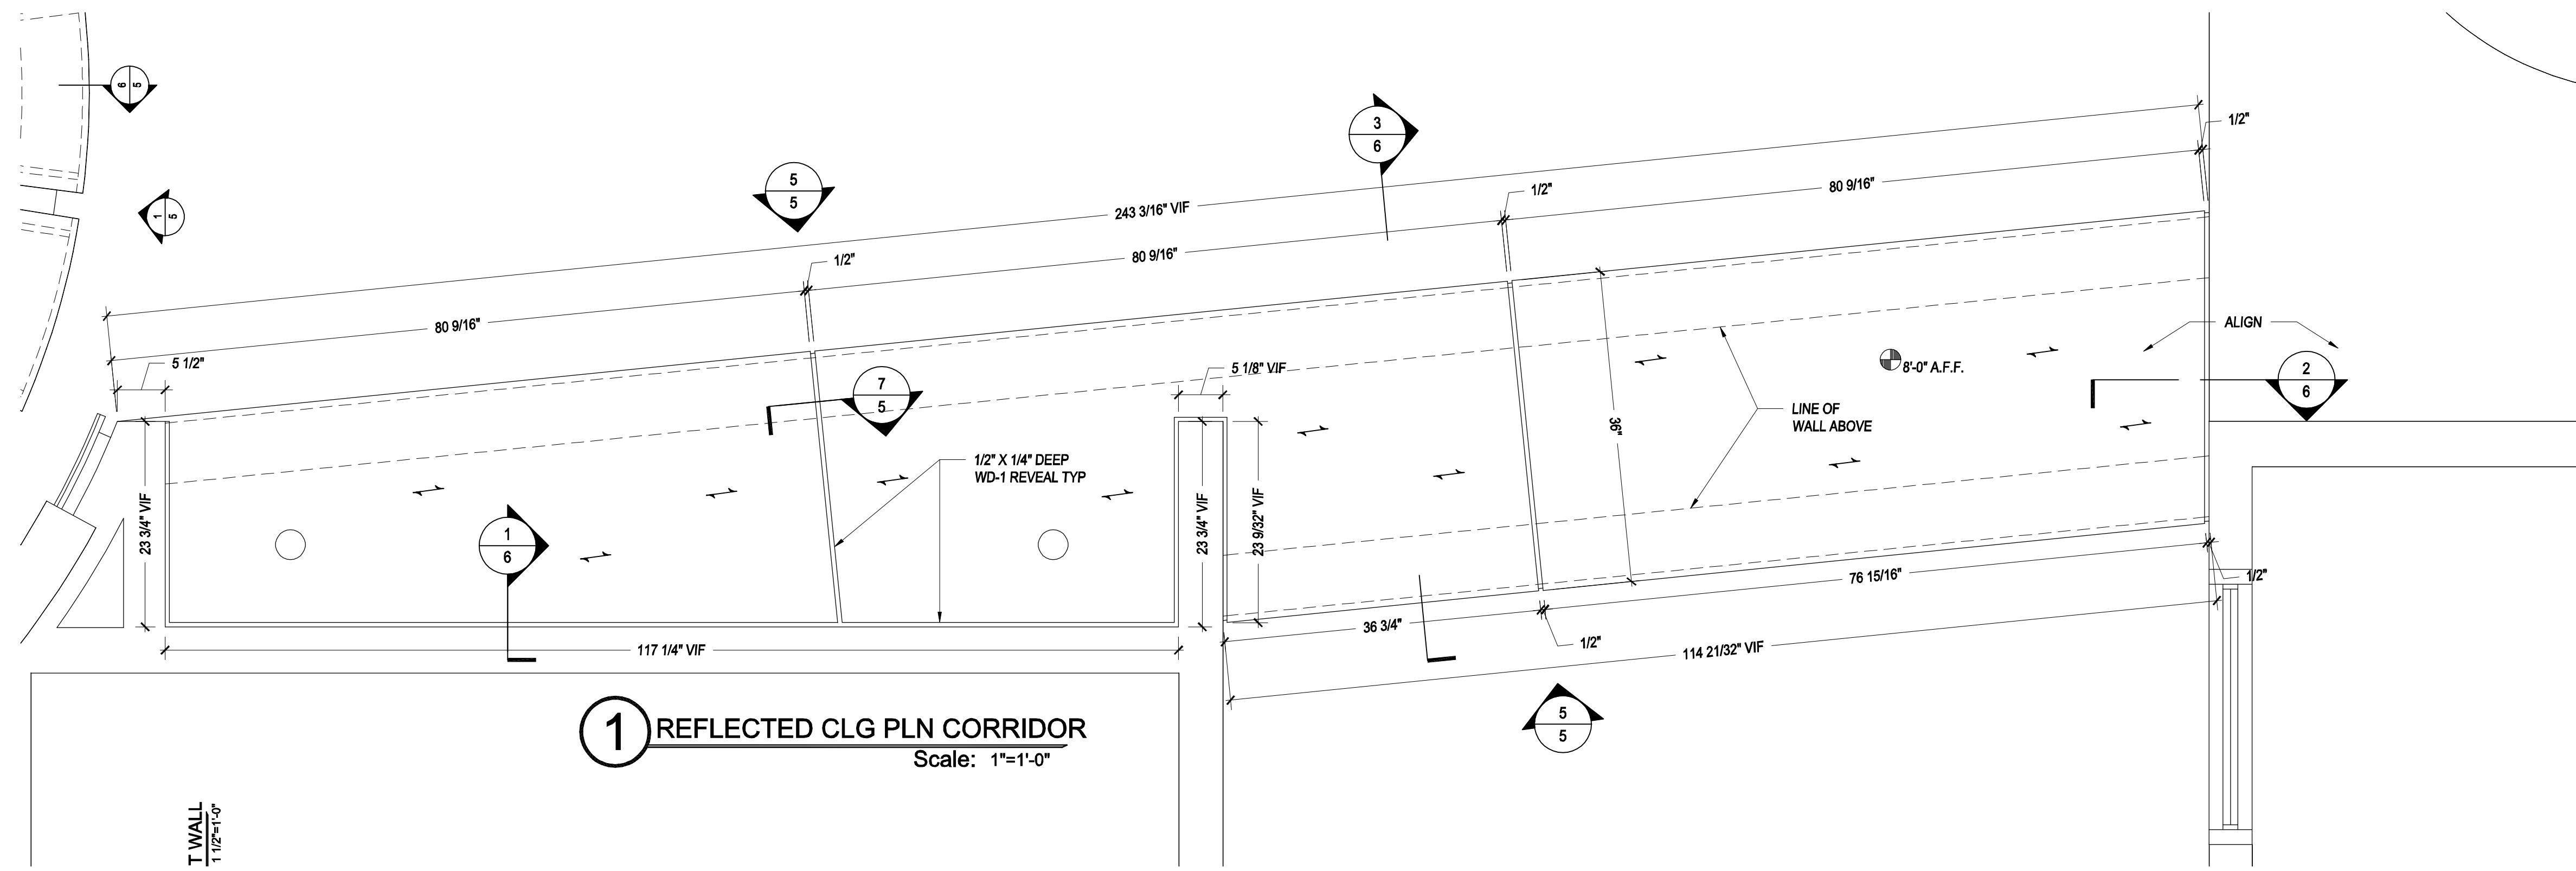

**1 REFLECTED CLG PLN CORRIDOR**  
Scale: 1"=1'-0"

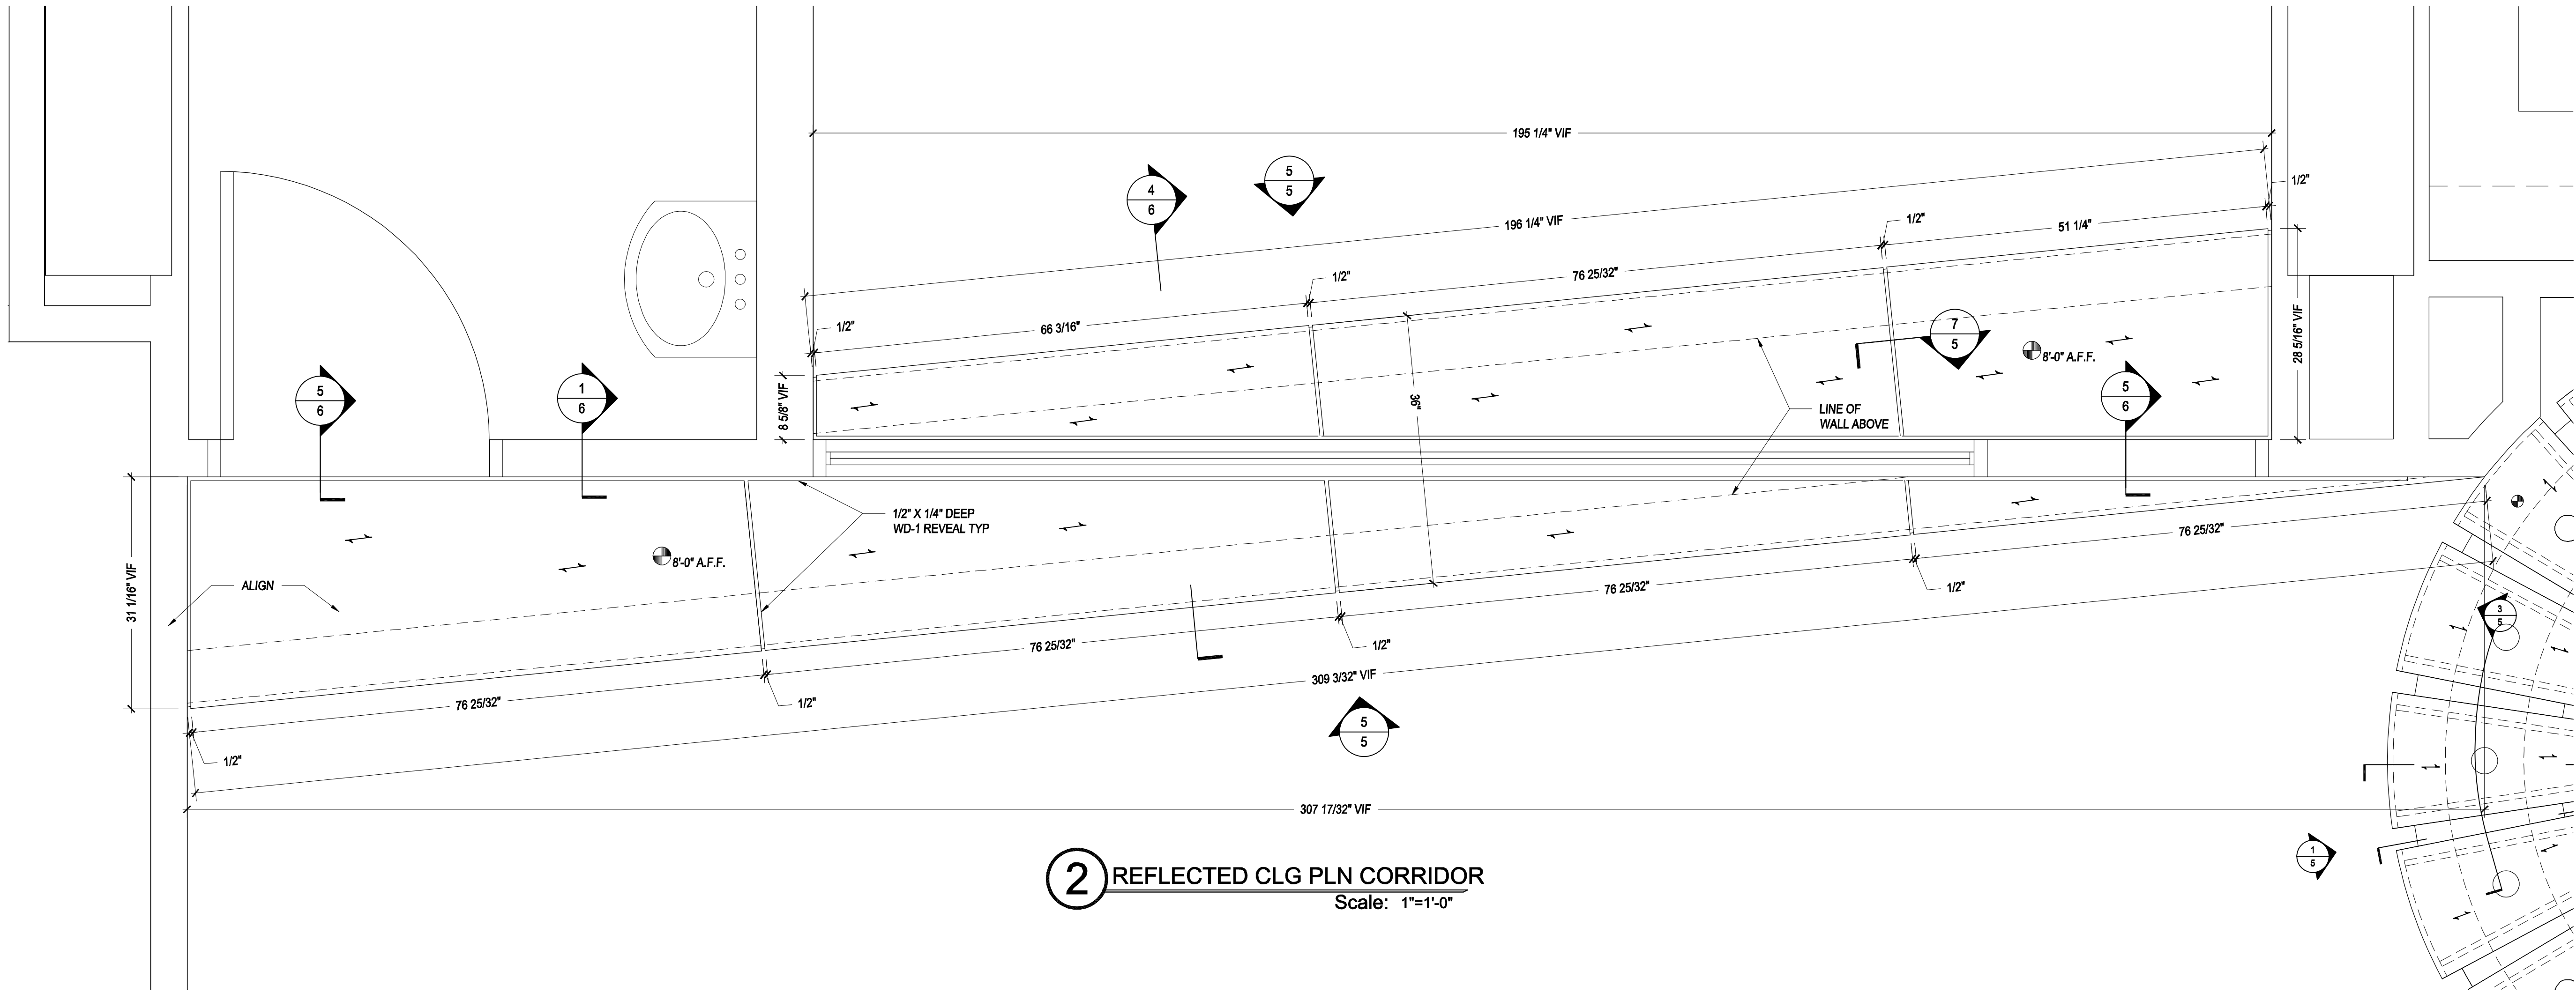

**2 REFLECTED CLG PLN CORRIDOR**  
Scale: 1"=1'-0"

Note:  
Architect specify and/or  
approve items listed below

Wood Species	
WD1	Plain Sliced Cherry Fin to Match Sample
WD2	Plain Sliced Cherry to Match Sample - CEO Office
WD3	Solid Cherry to Match WD-1
WD4	Solid Cherry to Match WD-2

Plastic Laminate	
PL1	Formica Wild Cherry 5904-43 Artisan Finish
PL2	Formica DecoMetal Copper Veil 5392
PL3	Formica Earthen Warp 5880-58 Matte
PL4	Formica Cardboard 7813-SP Sculpted
PL5	

Hardware	
H1	European Concealed Hinge
H2	5mm Shelf Pin
H3	Accuride Full Extension Slides #3832
H4	Hopewell Bar Pull 8 13/16" O.C.
H5	
H7	
H8	

Other Materials	
SS-1	CeasarStone - By others
SS-2	CeasarStone - By Others
M-1	Forms & Surfaces Grass Natural Patina
M-2	Chemetal Brushed Pewter Aluminum
ST1	

Exclusions			
E1	Finished Floor	E11	
E2	Finished Wall	E12	
E3	Finished Ceiling	E13	
E4	Light Fixture	E14	
E5	Under Counter Refrigerator	E15	
E6	Sinks	E16	
E7	Dishwasher	E17	
E8	Appliances	E18	
E9	Vinyl Base	E19	
E10		E20	

DISTRIBUTION OF COPIES								
	DATE	COPIES	DATE	COPIES	DATE	COPIES	DATE	COPIES
G.C.	-	-	-	-	-	-	-	-
ARCH	-	-	-	-	-	-	-	-
SHOP	-	-	-	-	-	-	-	-
FIELD	-	-	-	-	-	-	-	-
PURCH	-	-	-	-	-	-	-	-

LEGEND			
	Item number		Room or Space No.
	Drawing number		Door number
	Elevation number		Section number
	Drawing number		Drawing number
	Loose to field		Fixed @ shop




Project Title:  
**Parker Jewish Institute**  
271-11 76th Avenue  
New Hyde Park, New York 11040

Architect: Tobin Parne Architecture  
204 Hudson Street, New York, NY

Contractor: The Shannon Group  
120 Seventh Street Garden City, New York 11530

Drawing Title:  
**WD-1 CEILING DETAILS**

Drawn By:	Scale:	Job No.:	Dwg No.:
GM	As Noted		
Ref Dwg:	Date:	N/A	3.03
VARIOUS	9/2/11		

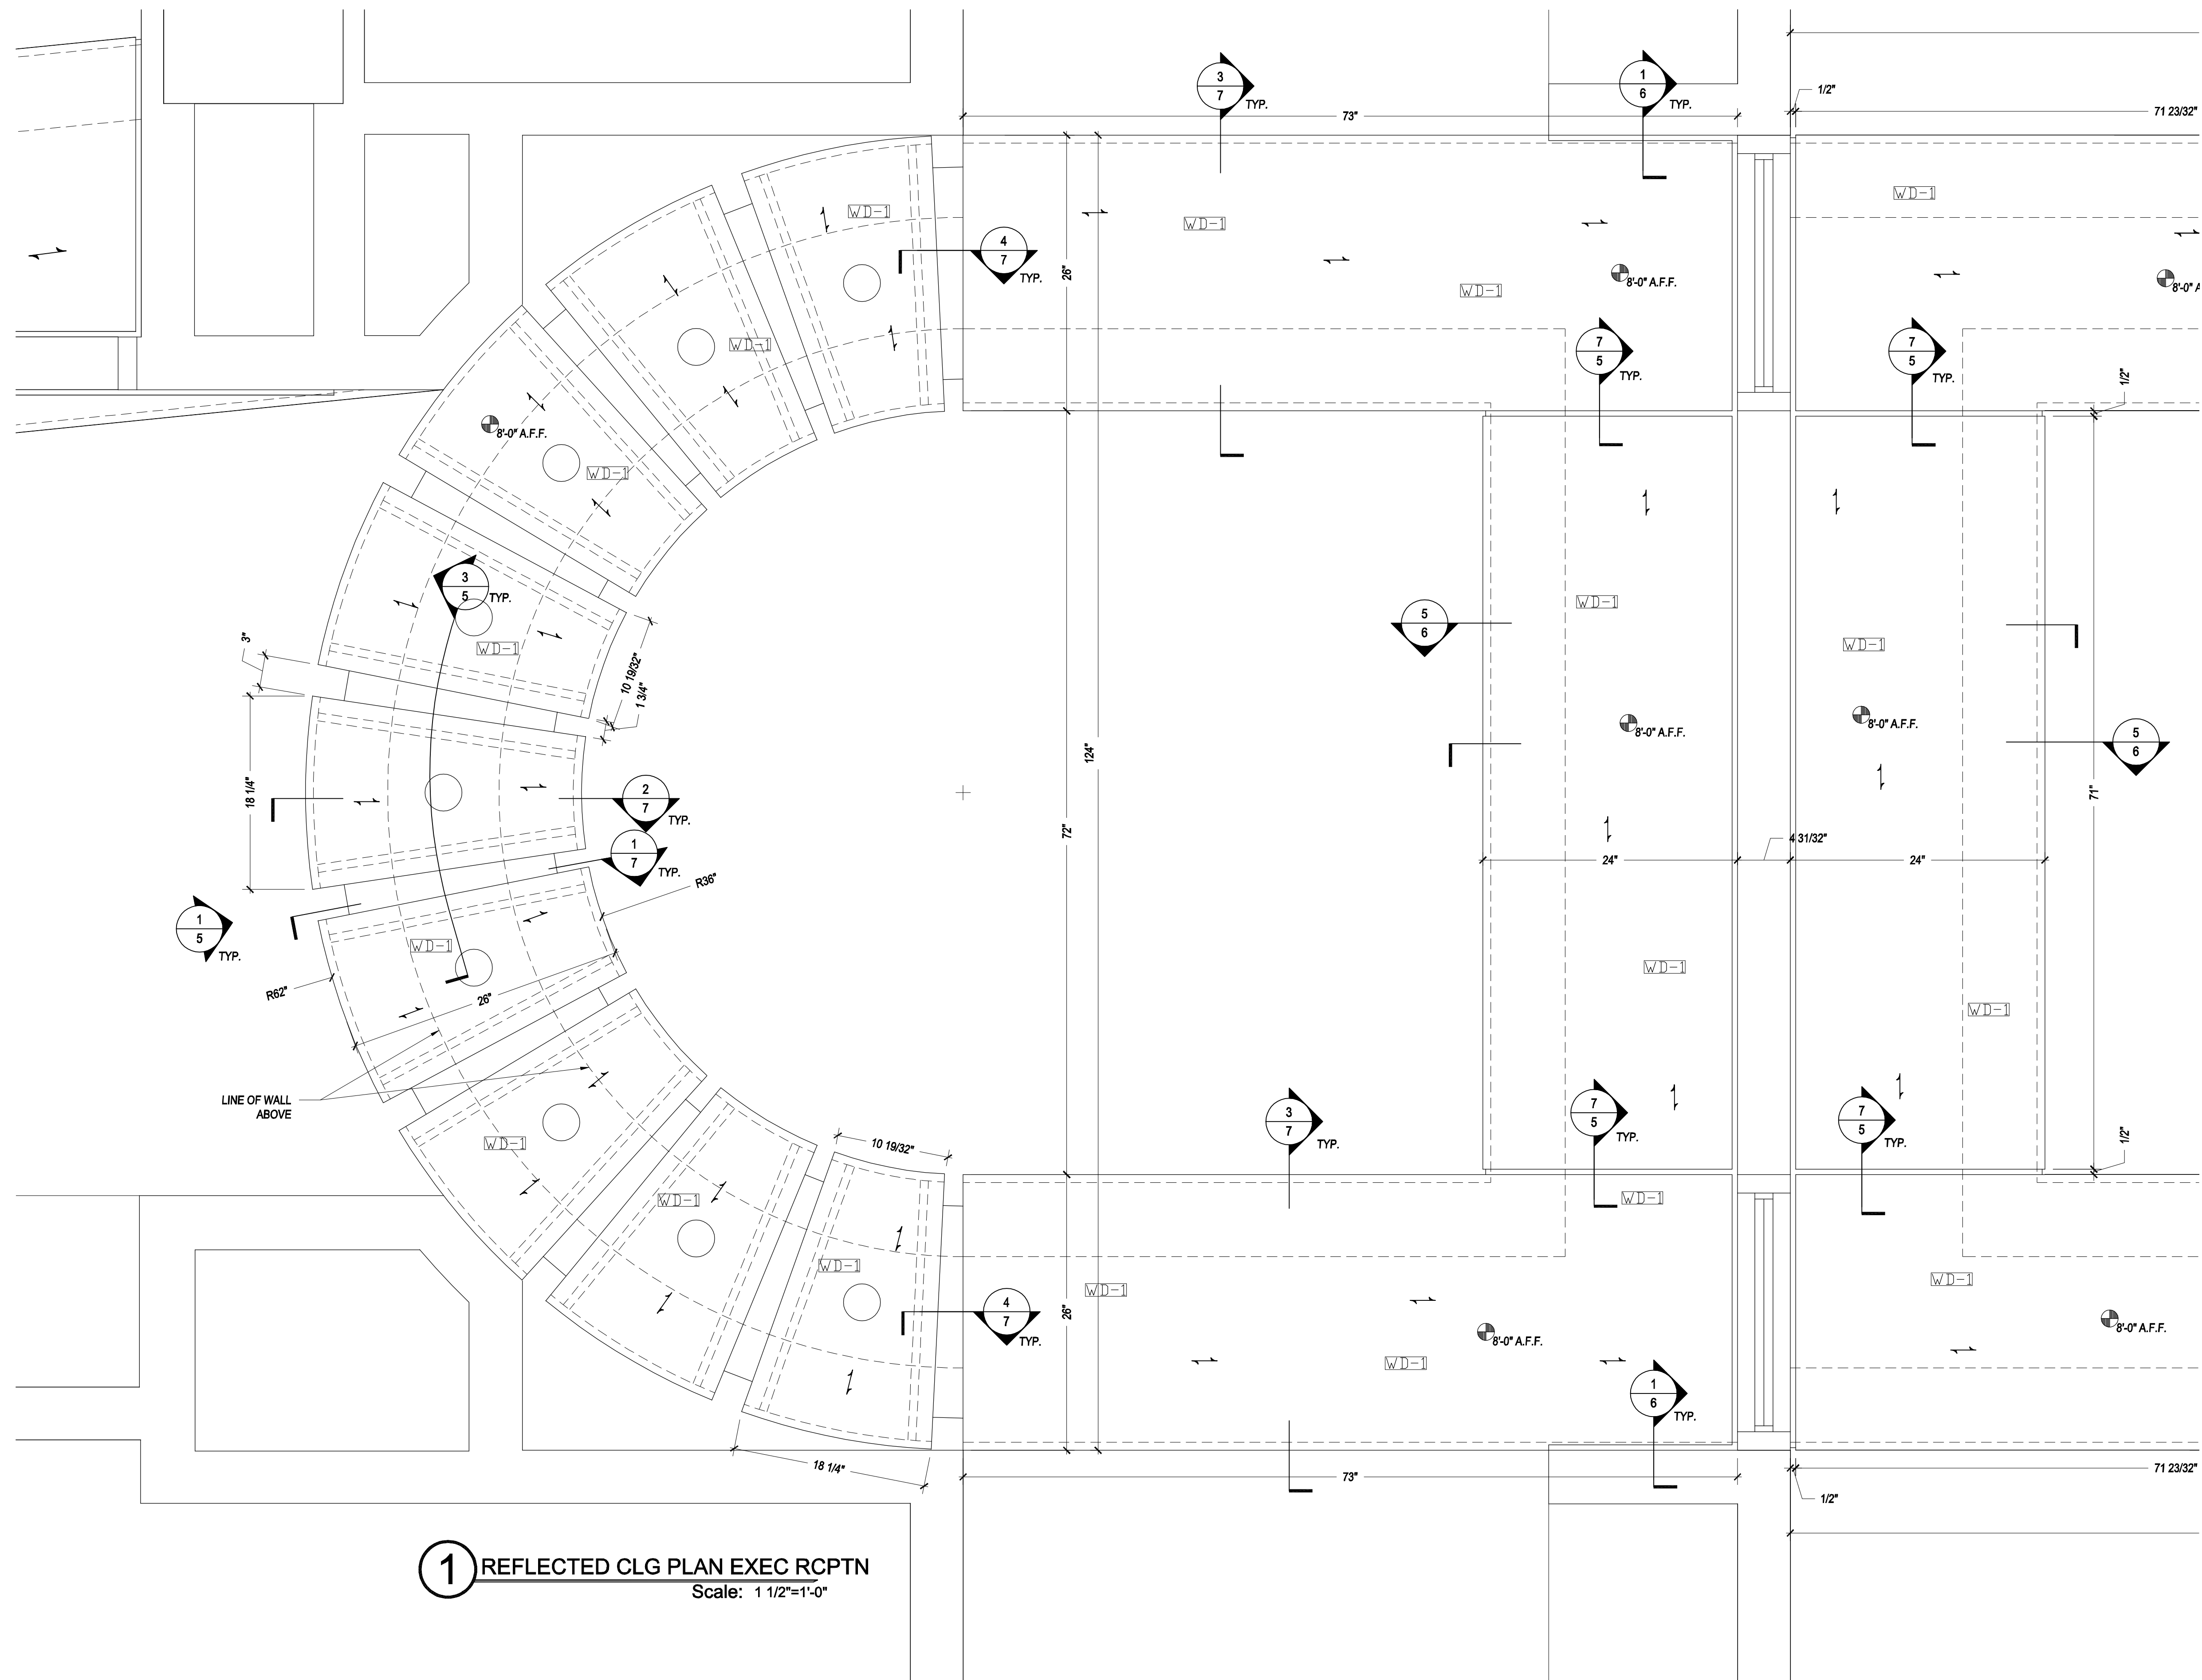

**1 REFLECTED CLG PLAN EXEC RCPTN**  
Scale: 1 1/2"=1'-0"

Note:  
Architect specify and/or  
approve items listed below

Wood Species	
WD1	Plain Sliced Cherry Fin to Match Sample
WD2	Plain Sliced Cherry to Match Sample - CEO Office
WD3	Solid Cherry to Match WD-1
WD4	Solid Cherry to Match WD-2

Plastic Laminate	
PL1	Formica Wild Cherry 5904-43 Artisan Finish
PL2	Formica DecoMetal Copper Veil 5392
PL3	Formica Earthen Warp 5880-58 Matte
PL4	Formica Cardboard 7813-SP Sculpted
PL5	

Hardware	
H1	European Concealed Hinge
H2	5mm Shelf Pin
H3	Accuride Full Extension Slides #3832
H4	Hopewell Bar Pull 8 13/16" O.C.
H5	
H7	
H8	

Other Materials	
SS-1	CeasarStone - By others
SS-2	CeasarStone - By Others
M-1	Forms & Surfaces Grass Natural Patina
M-2	Chemetal Brushed Pewter Aluminum
ST1	

Exclusions			
E1	Finished Floor	E11	
E2	Finished Wall	E12	
E3	Finished Ceiling	E13	
E4	Light Fixture	E14	
E5	Under Counter Refrigerator	E15	
E6	Sinks	E16	
E7	Dishwasher	E17	
E8	Appliances	E18	
E9	Vinyl Base	E19	
E10		E20	

DISTRIBUTION OF COPIES								
	DATE	COPIES	DATE	COPIES	DATE	COPIES	DATE	COPIES
G.C.	-	-	-	-	-	-	-	-
ARCH	-	-	-	-	-	-	-	-
SHOP	-	-	-	-	-	-	-	-
FIELD	-	-	-	-	-	-	-	-
PURCH	-	-	-	-	-	-	-	-

LEGEND			
	Item number		Room or Space No.
	Drawing number		Door number
	Elevation number		Section number
	Drawing number		Drawing number
	Loose to field		Fixed @ shop




Project Title:  
**Parker Jewish Institute**  
271-11 76th Avenue  
New Hyde Park, New York 11040








Architect: Tobin Parne Architecture  
204 Hudson Street, New York, NY

Contractor: The Shannon Group  
120 Seventh Street Garden City, New York 11530

Drawing Title:  
**WD-1 CEILING DETAILS**

Drawn By:	GM	Scale:	As Noted	Job No.:	N/A	Dwg No.:	3.04
Ref Dwg.:	VARIOUS	Date:	9/2/11				

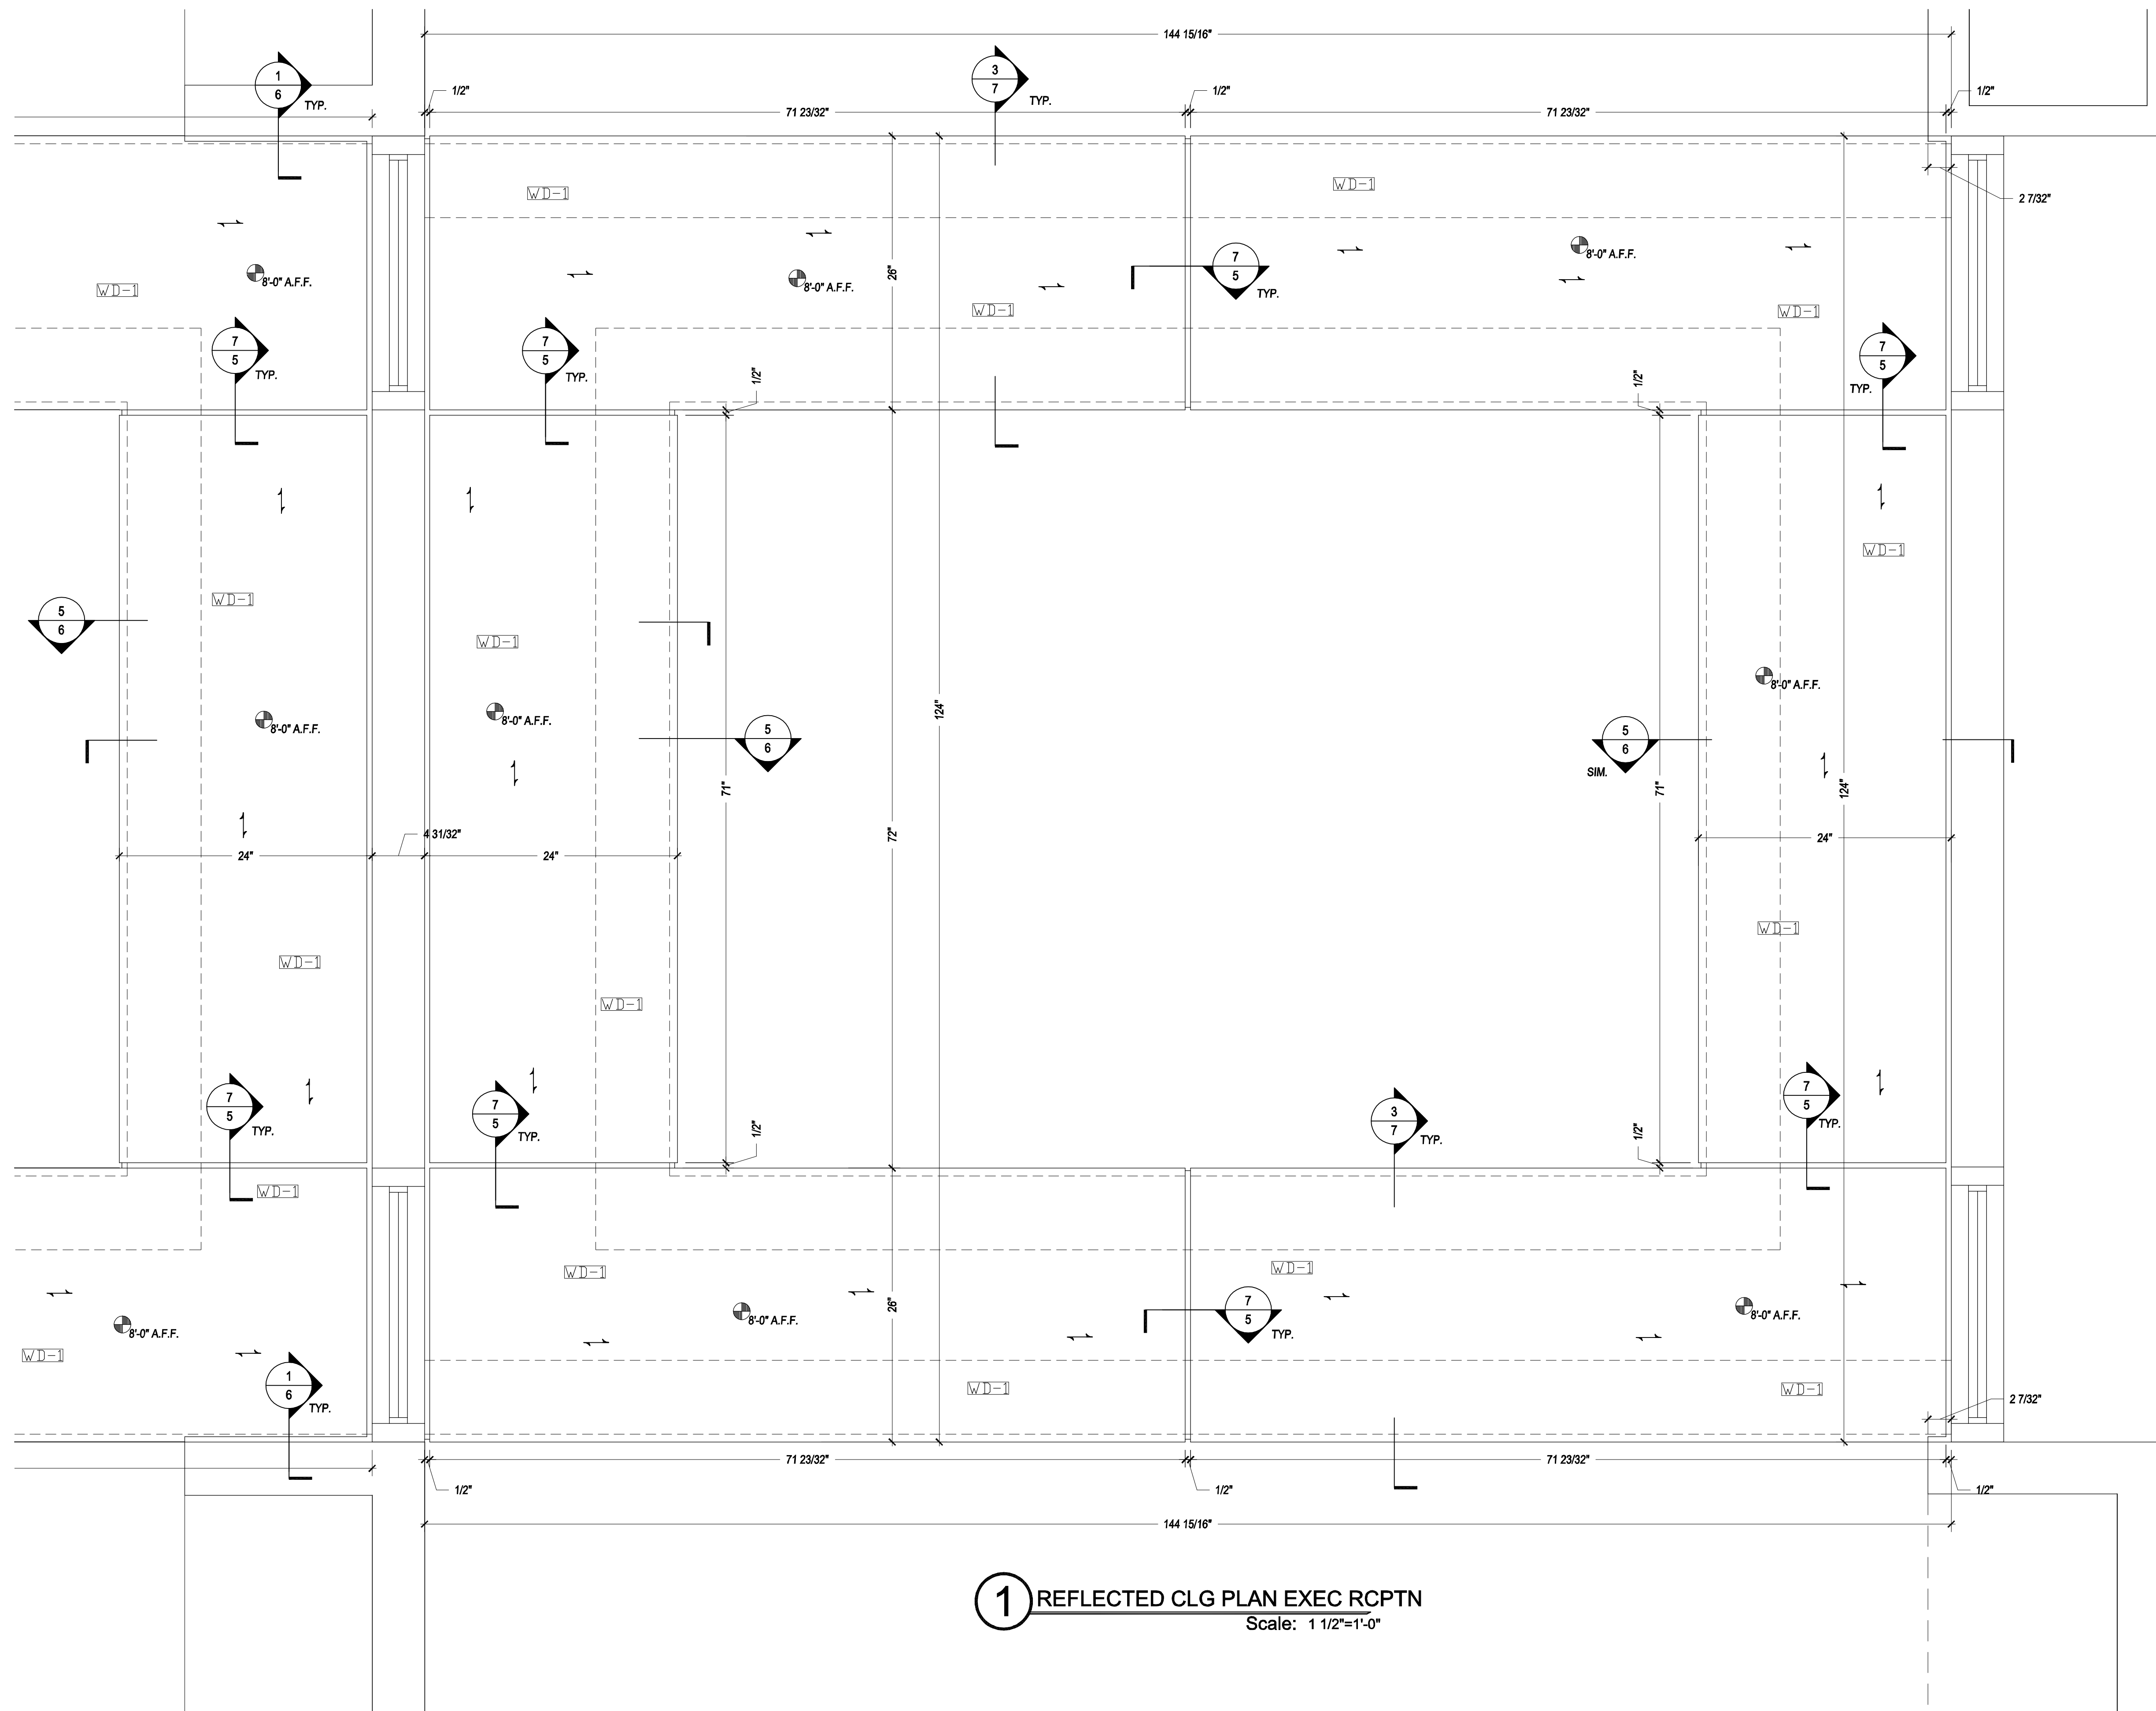

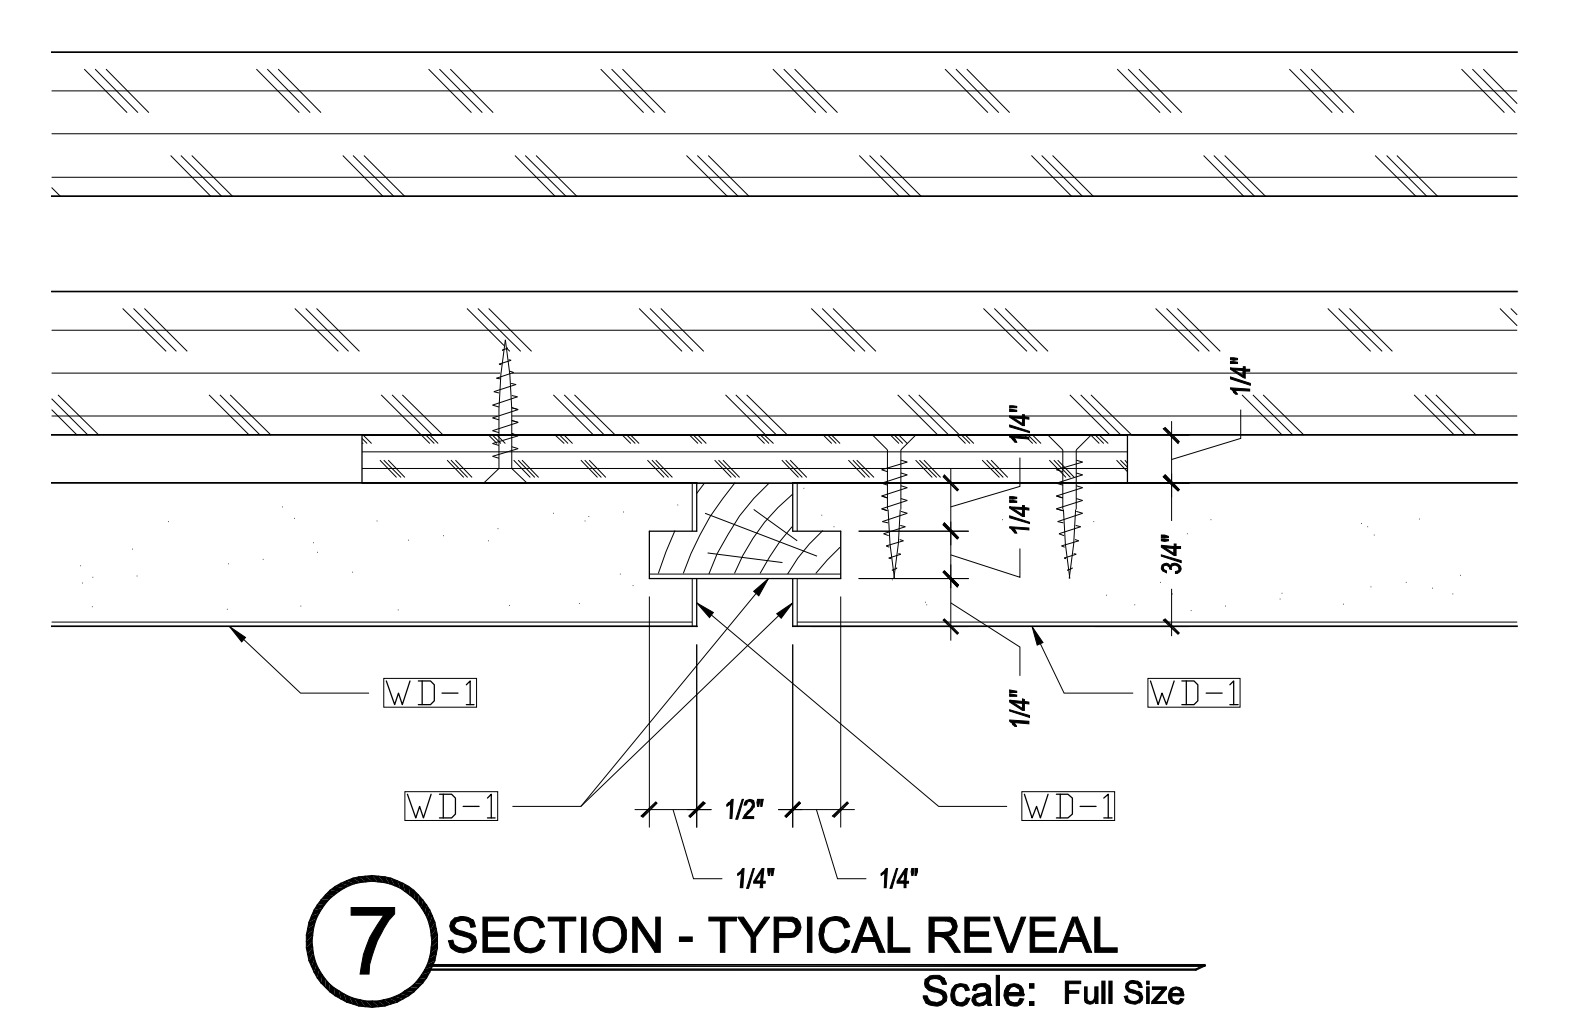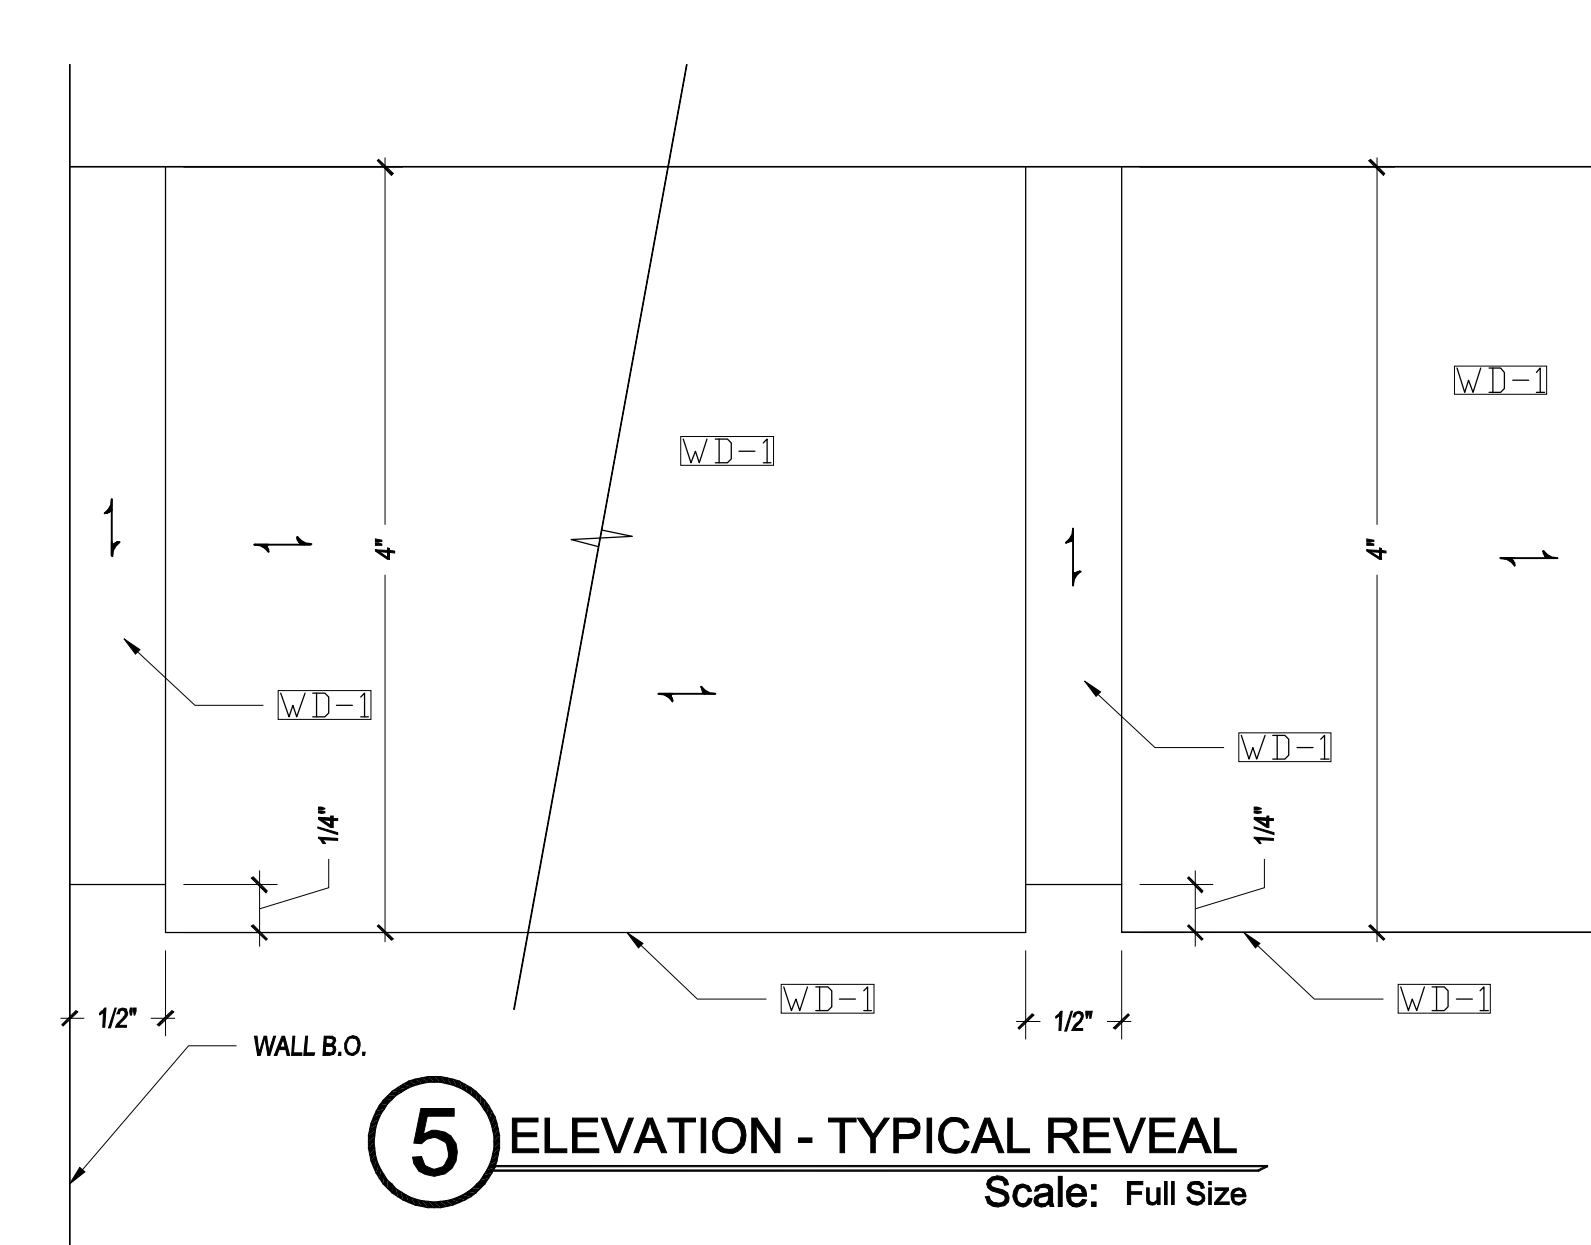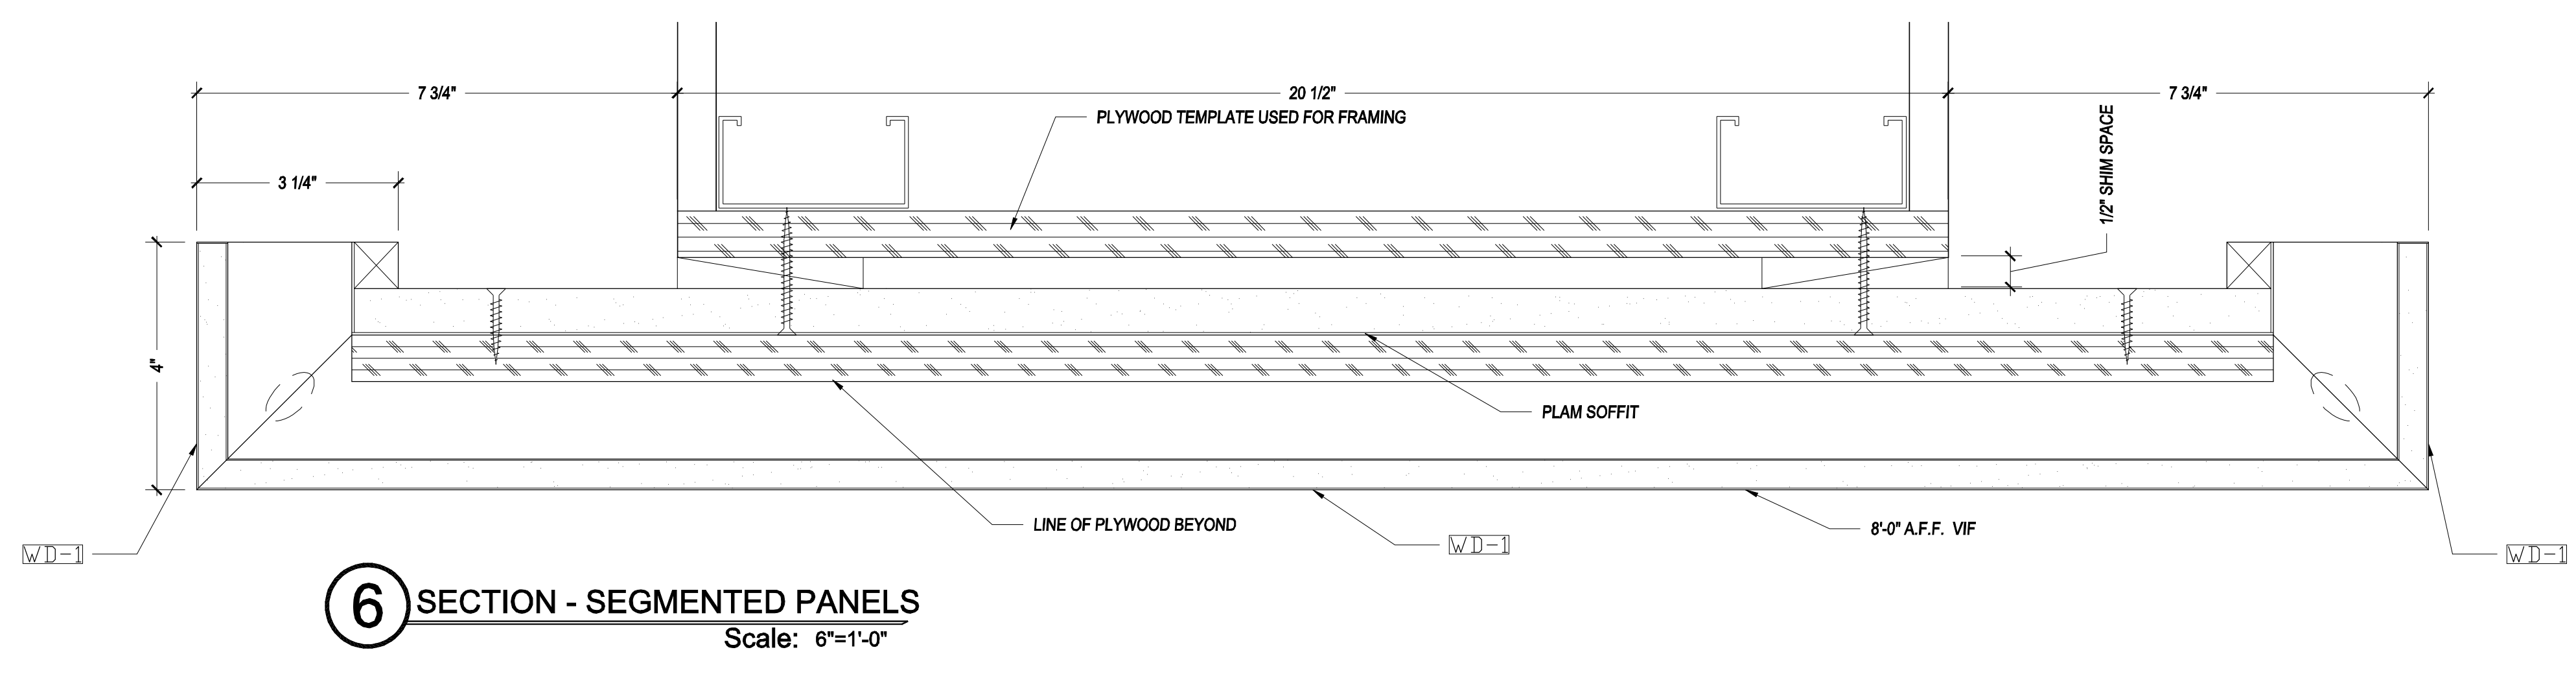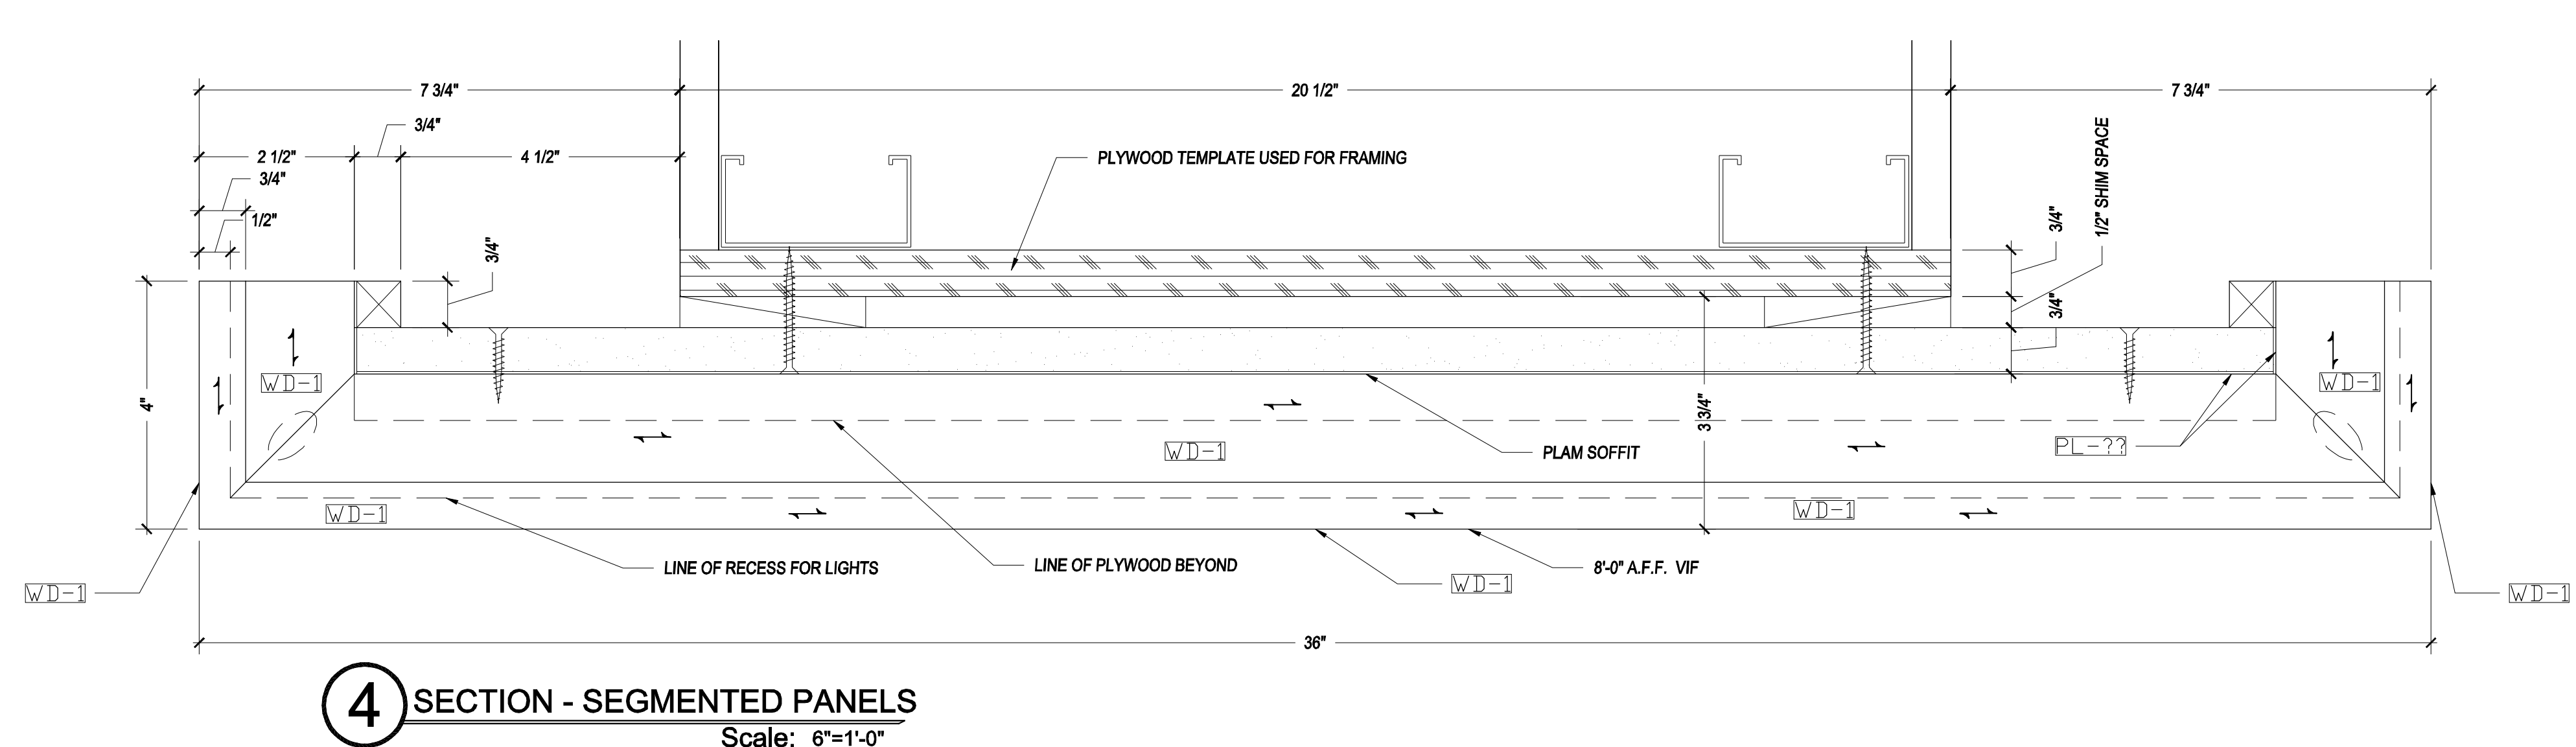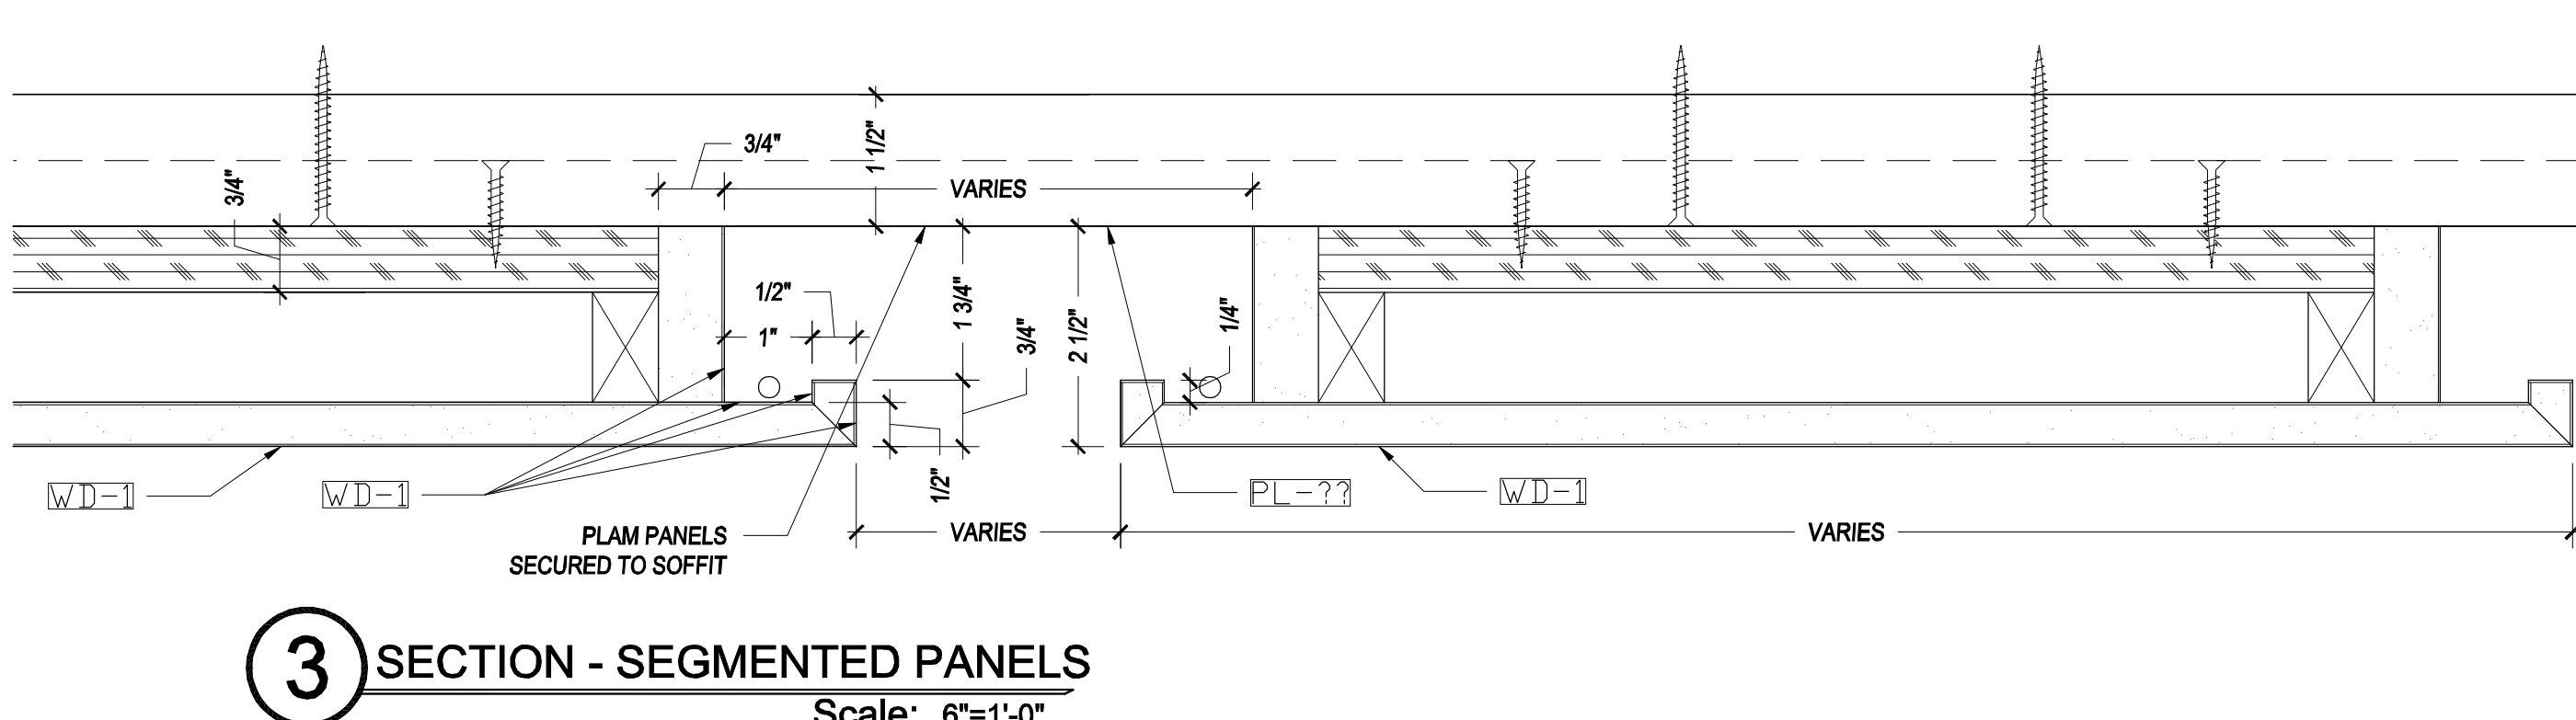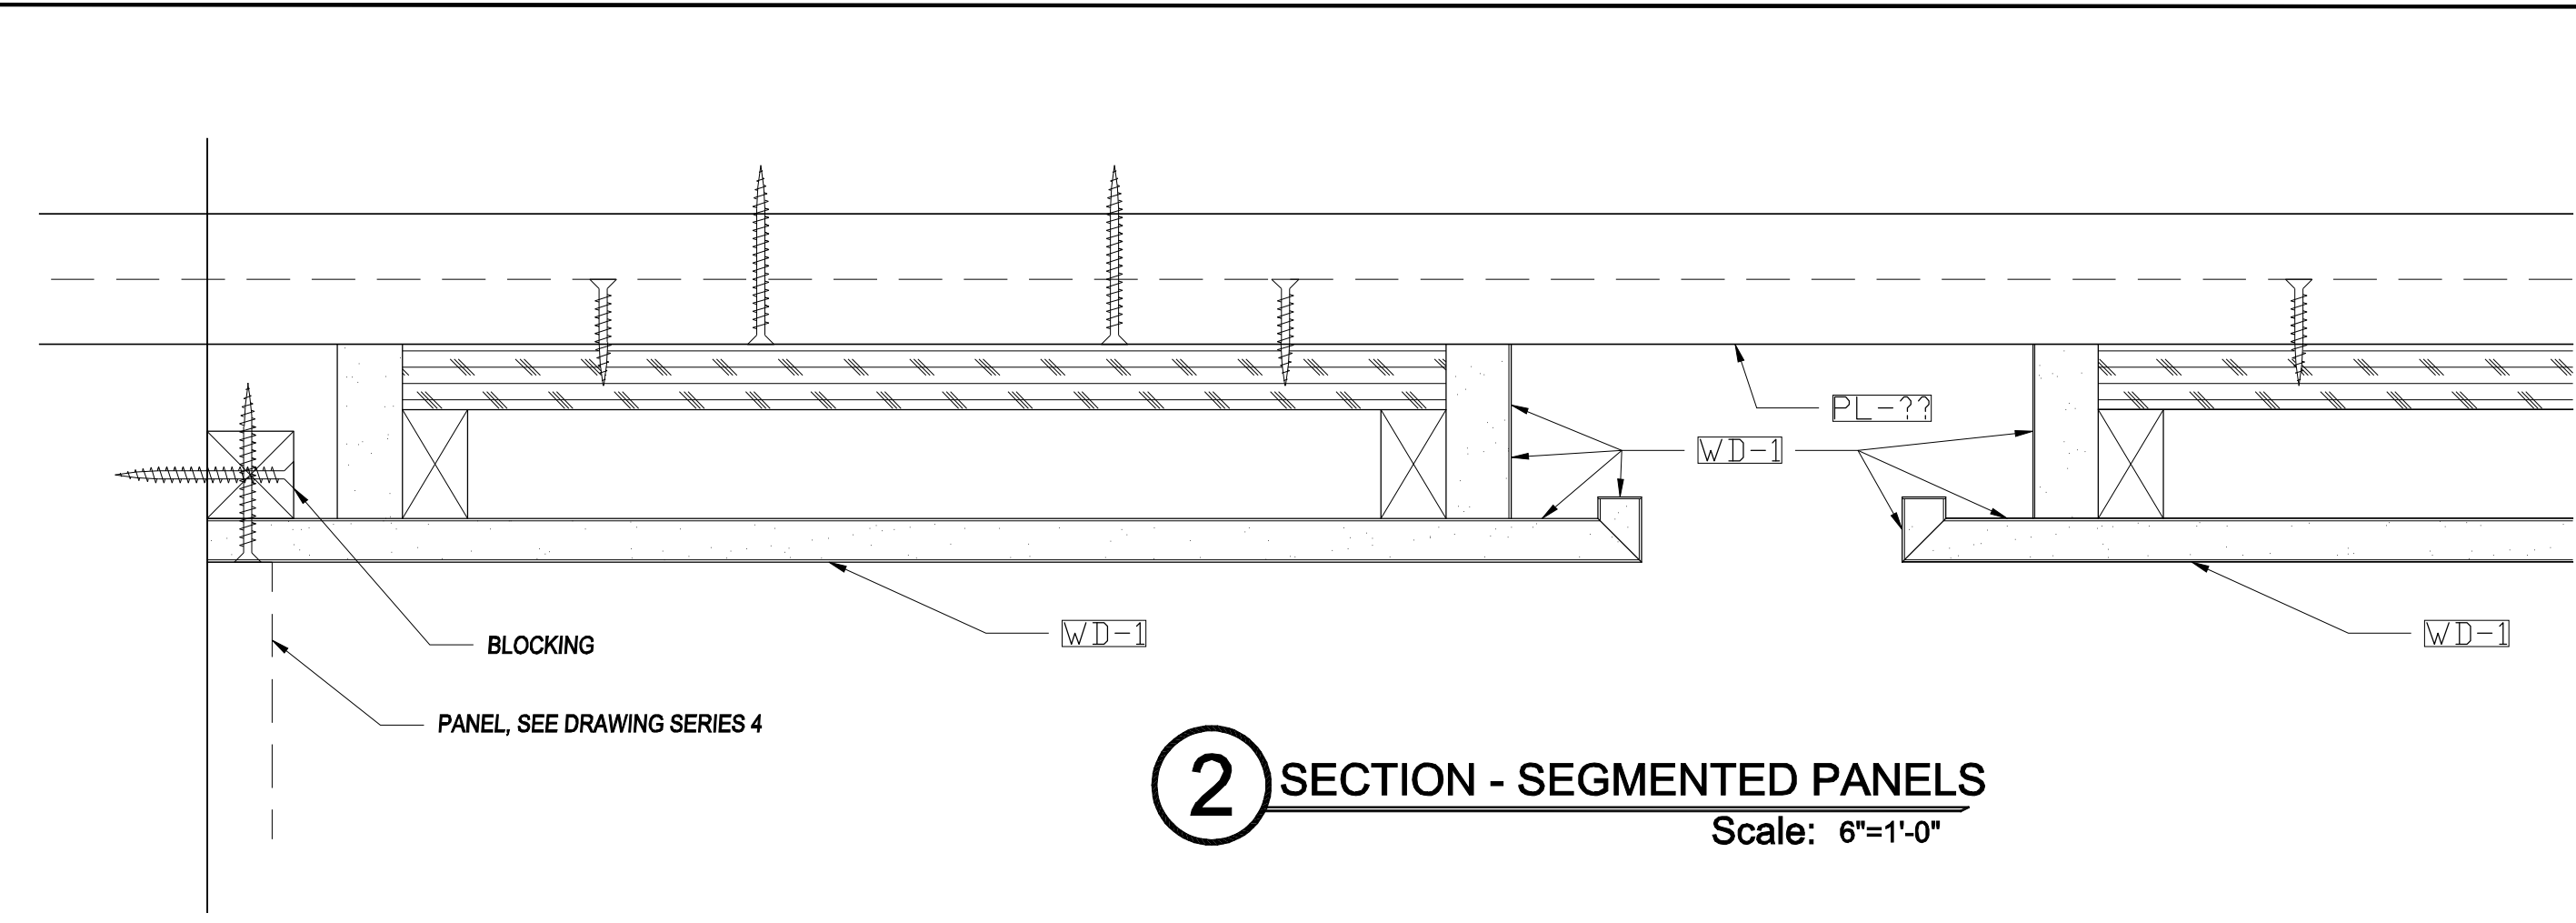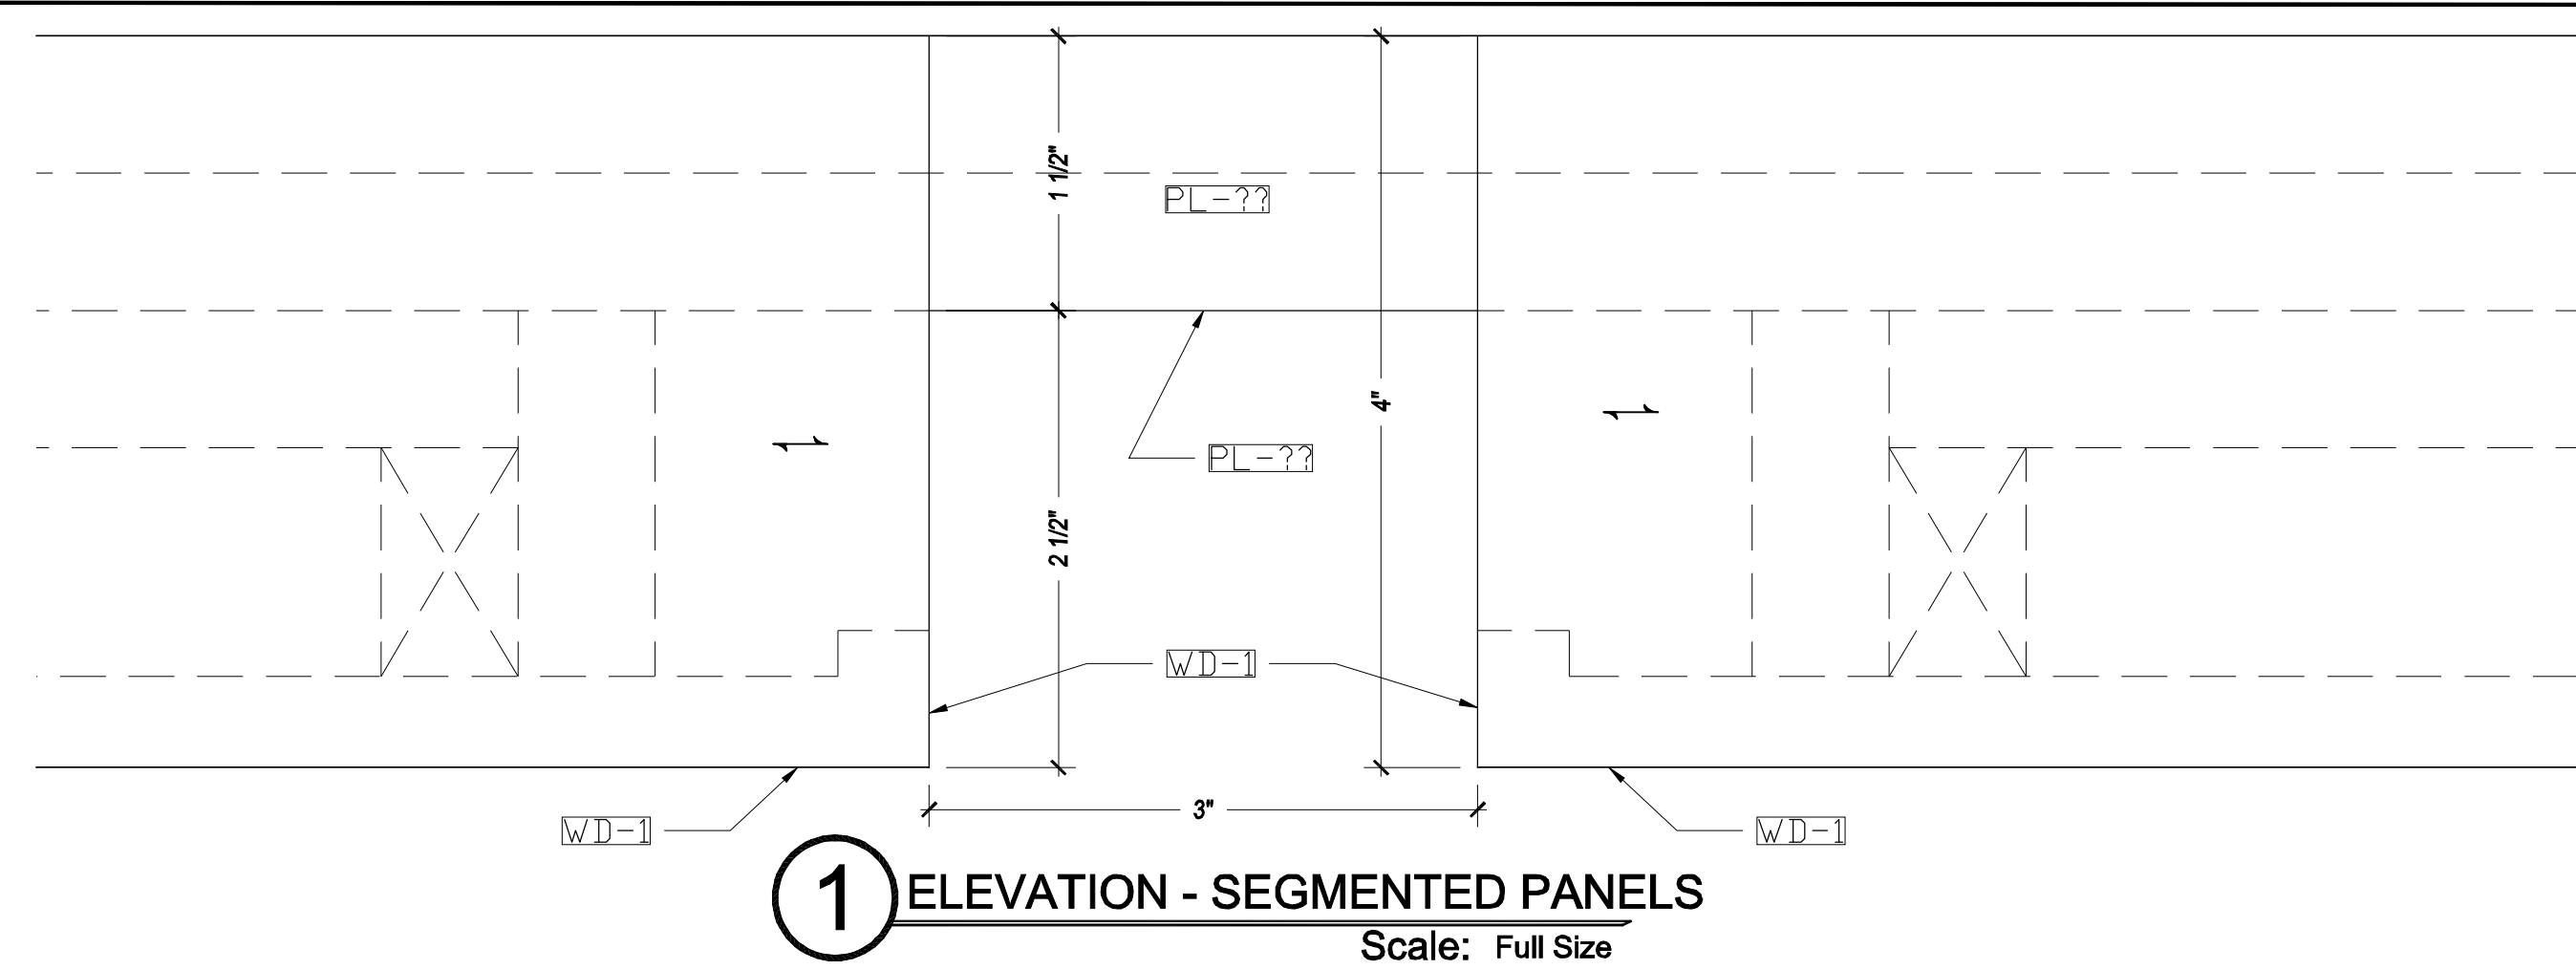

Note:  
Architect specify and/or approve items listed below

Wood Species

WD1	Plain Sliced Cherry Fin to Match Sample
WD2	Plain Sliced Cherry to Match Sample - CEO Office
WD3	Solid Cherry to Match WD-1
WD4	Solid Cherry to Match WD-2

Plastic Laminate

PL1	Formica Wild Cherry 5904-43 Artisan Finish
PL2	Formica DecoMetal Copper Veil 5392
PL3	Formica Earthen Warp 5880-58 Matte
PL4	Formica Cardboard 7813-SP Sculpted
PL5	

Hardware

H1	European Concealed Hinge
H2	5mm Shelf Pin
H3	Accuride Full Extension Slides #3832
H4	Hopewell Bar Pull 8 13/16" O.C.
H5	
H7	
H8	

Other Materials

SS-1	CeasarStone - By others
SS-2	CeasarStone - By Others
M-1	Forms & Surfaces Grass Natural Patina
M-2	Chemetal Brushed Pewter Aluminum
ST1	

Exclusions


E1	Finished Floor	E11	
E2	Finished Wall	E12	
E3	Finished Ceiling	E13	
E4	Light Fixture	E14	
E5	Under Counter Refrigerator	E15	
E6	Sinks	E16	
E7	Dishwasher	E17	
E8	Appliances	E18	
E9	Vinyl Base	E19	
E10		E20	

DISTRIBUTION OF COPIES

	DATE	COPIES	DATE	COPIES	DATE	COPIES	DATE	COPIES
G.C.	-	-	-	-	-	-	-	-
ARCH	-	-	-	-	-	-	-	-
SHOP	-	-	-	-	-	-	-	-
FIELD	-	-	-	-	-	-	-	-
PURCH	-	-	-	-	-	-	-	-

LEGEND

	Item number Drawing number		Room or Space No.
	Elevation number Drawing number		Door number
	Detail number Drawing number		Section number Drawing number
	Loose to field		Fixed @ shop

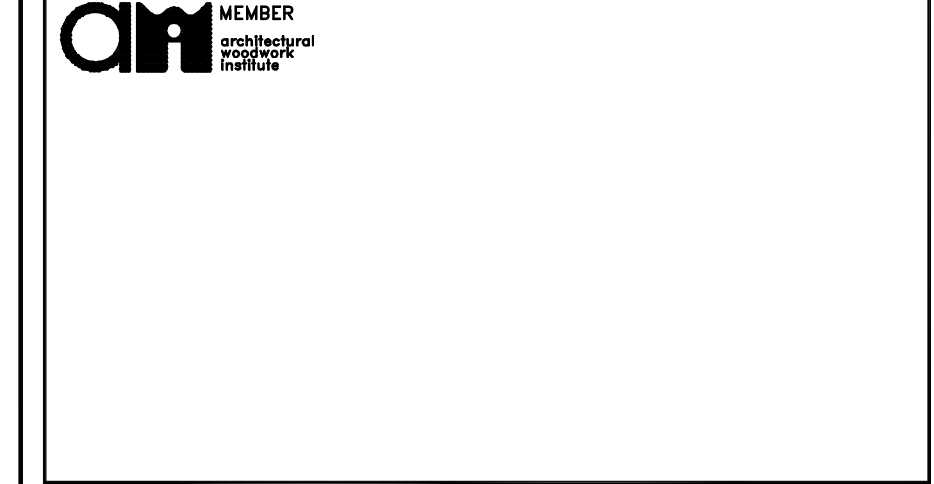

Project Title:  
**Parker Jewish Institute**  
271-11 76th Avenue  
New Hyde Park, New York 11040


Architect: Tobin Parne Architecture  
204 Hudson Street, New York, NY

Contractor: The Shannon Group  
120 Seventh Street Garden City, New York 11530


Drawing Title:  
**WD-1 CEILING DETAILS**

Drawn By:	GM	Scale:	As Noted	Job No.:	N/A	Dwg No.:	3.05
Ref Dwg:	VARIOUS	Date:	9/2/11				




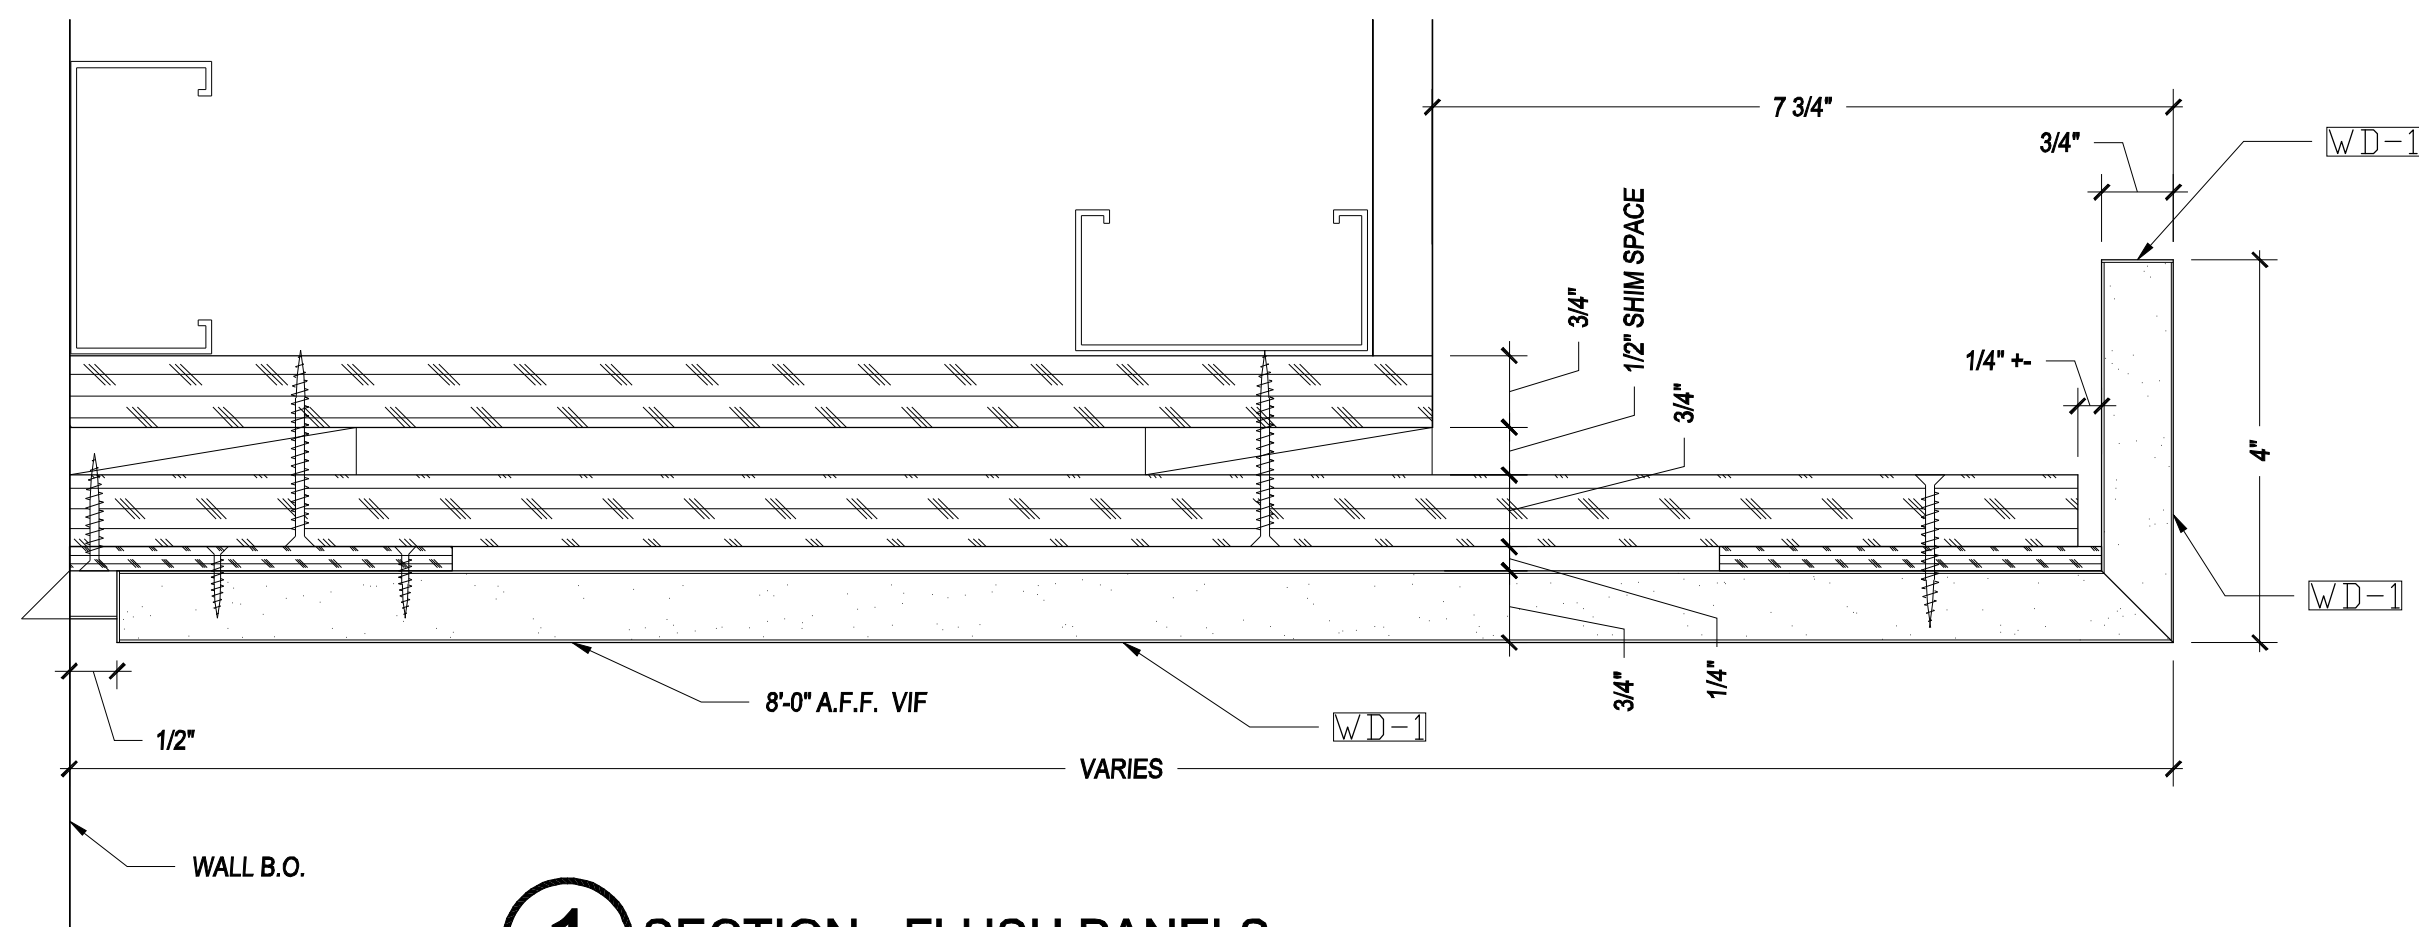


**1 SECTION - FLUSH PANELS**  
Scale: 6"=1'-0"

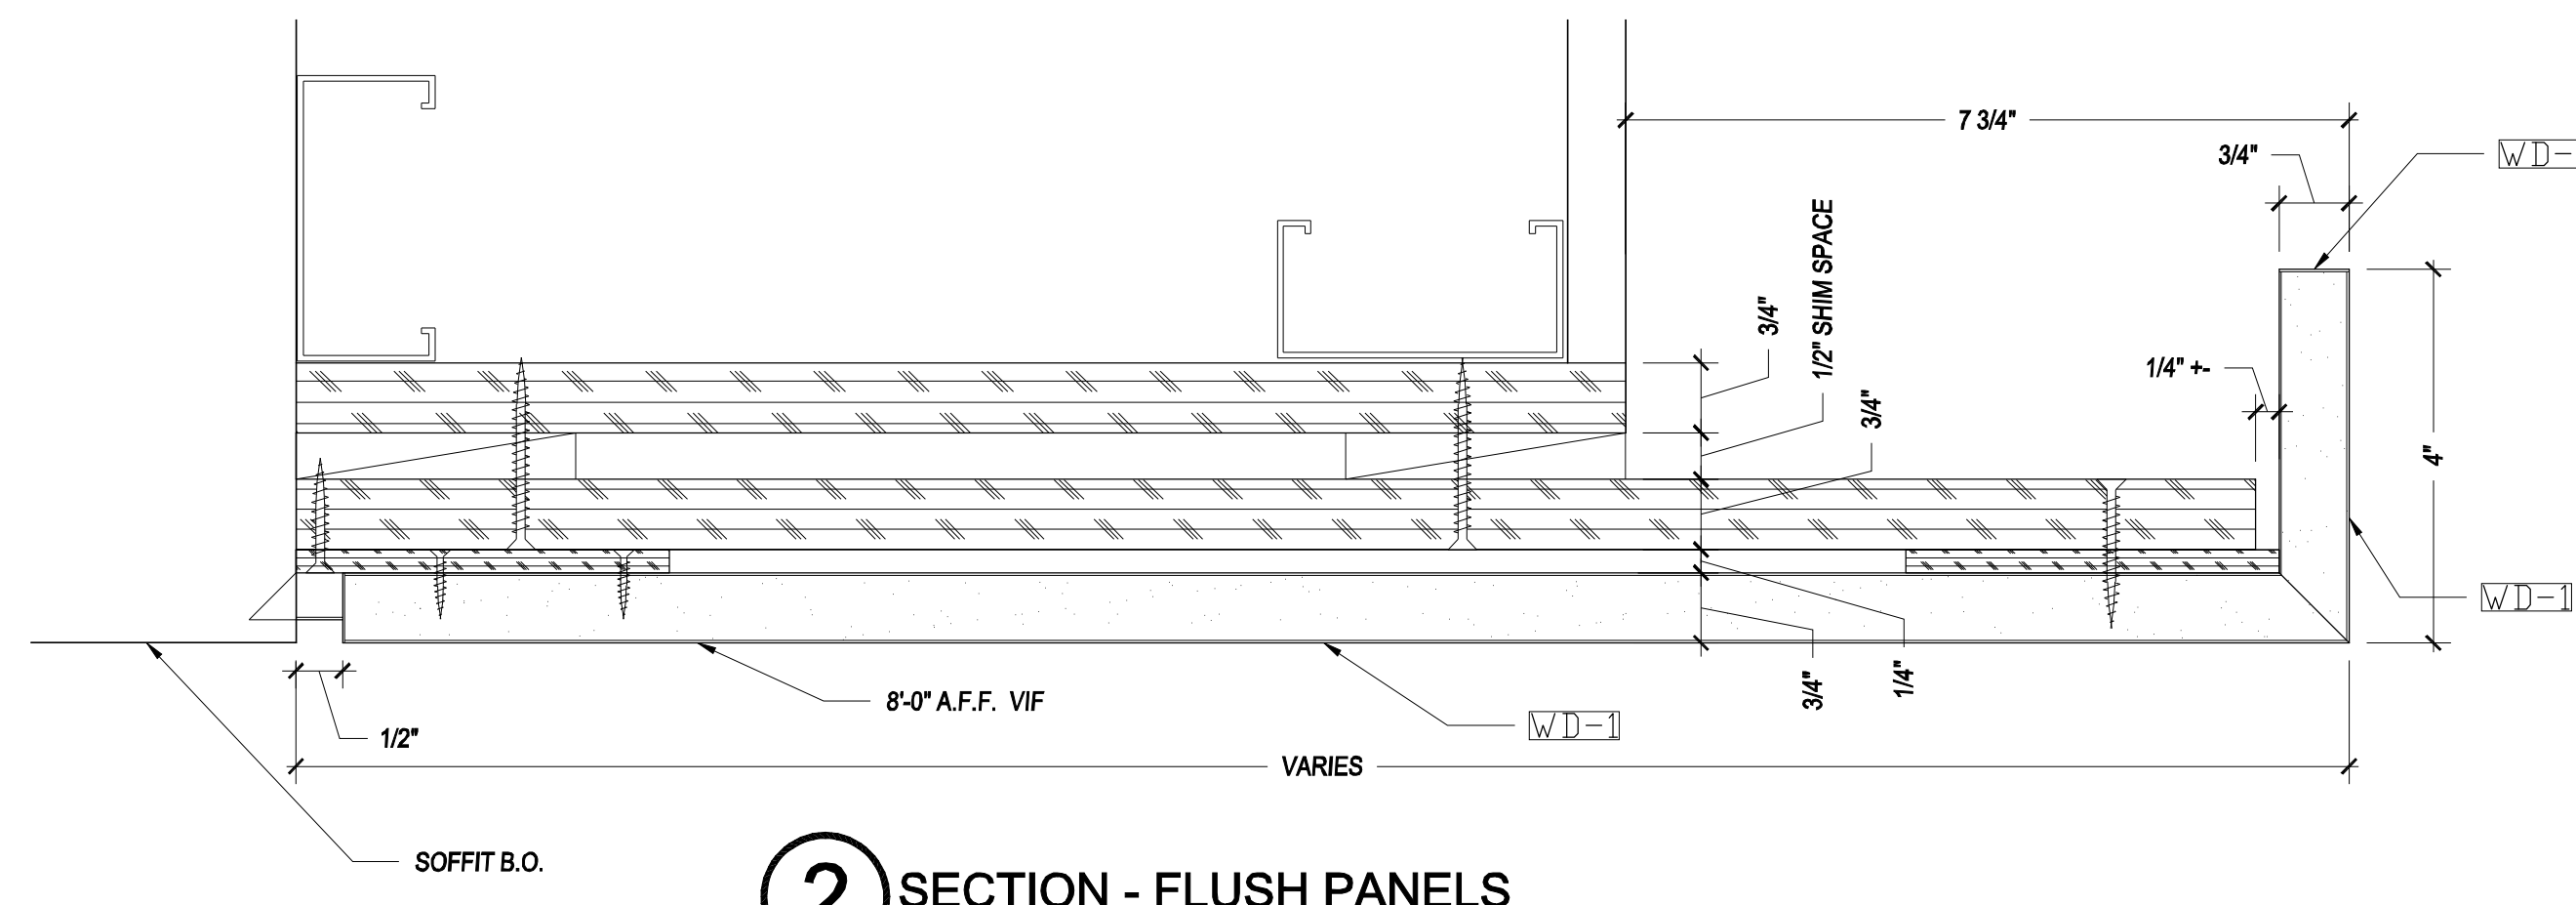


**2 SECTION - FLUSH PANELS**  
Scale: 6"=1'-0"

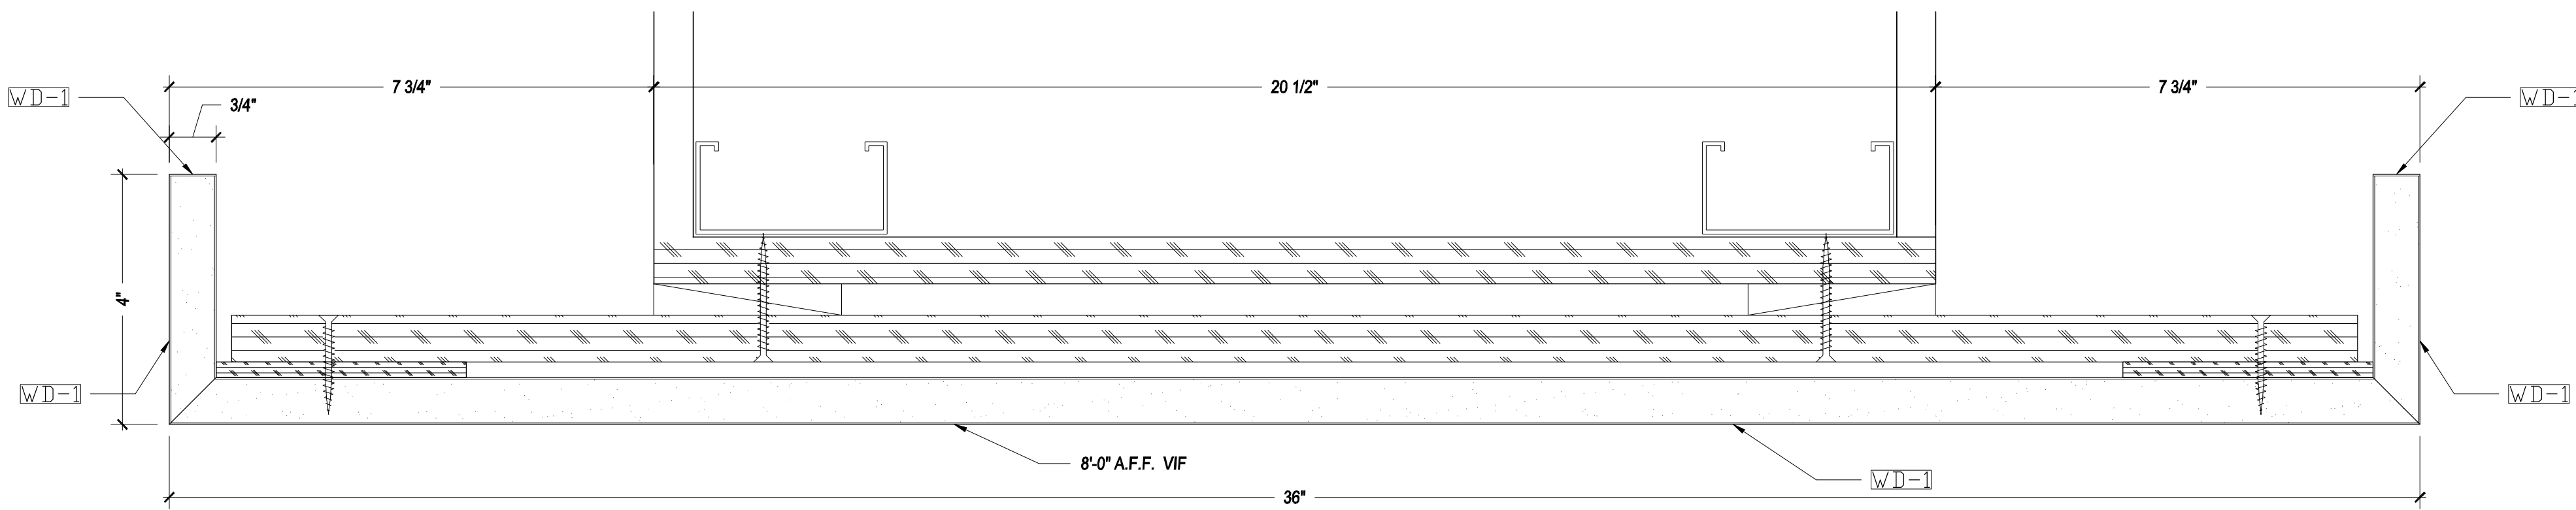

**3 SECTION - FLUSH PANELS**  
Scale: 6"=1'-0"

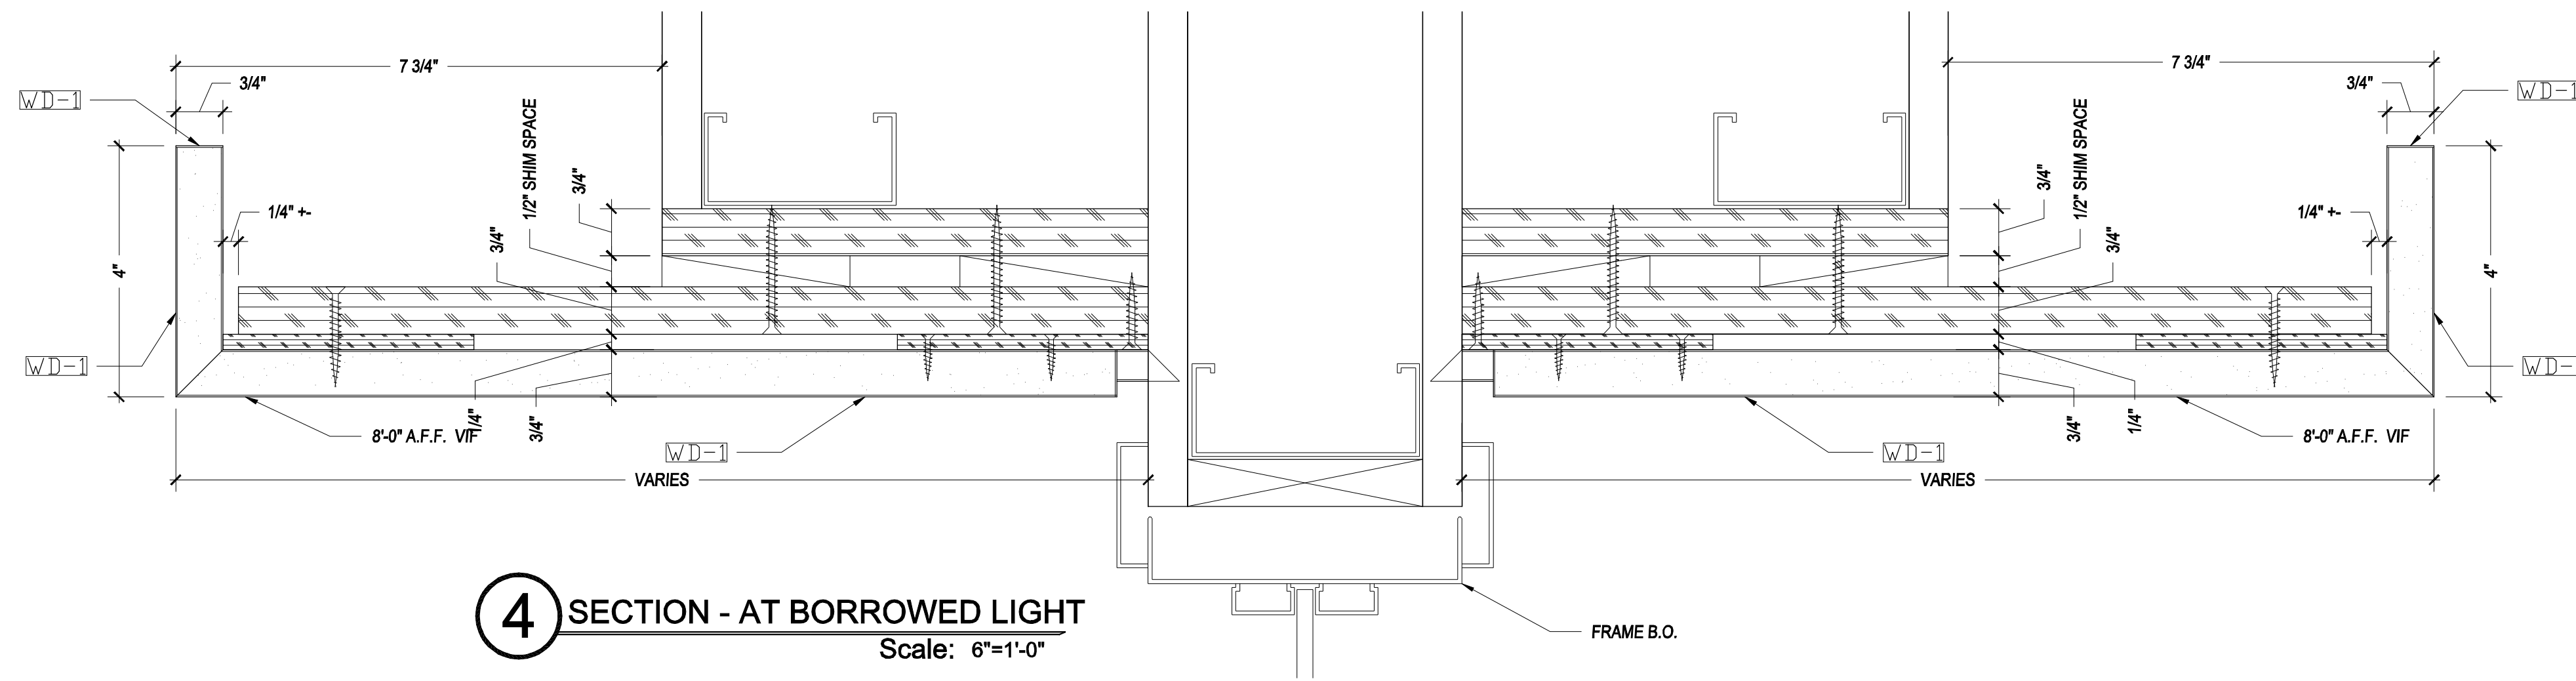

**4 SECTION - AT BORROWED LIGHT**  
Scale: 6"=1'-0"

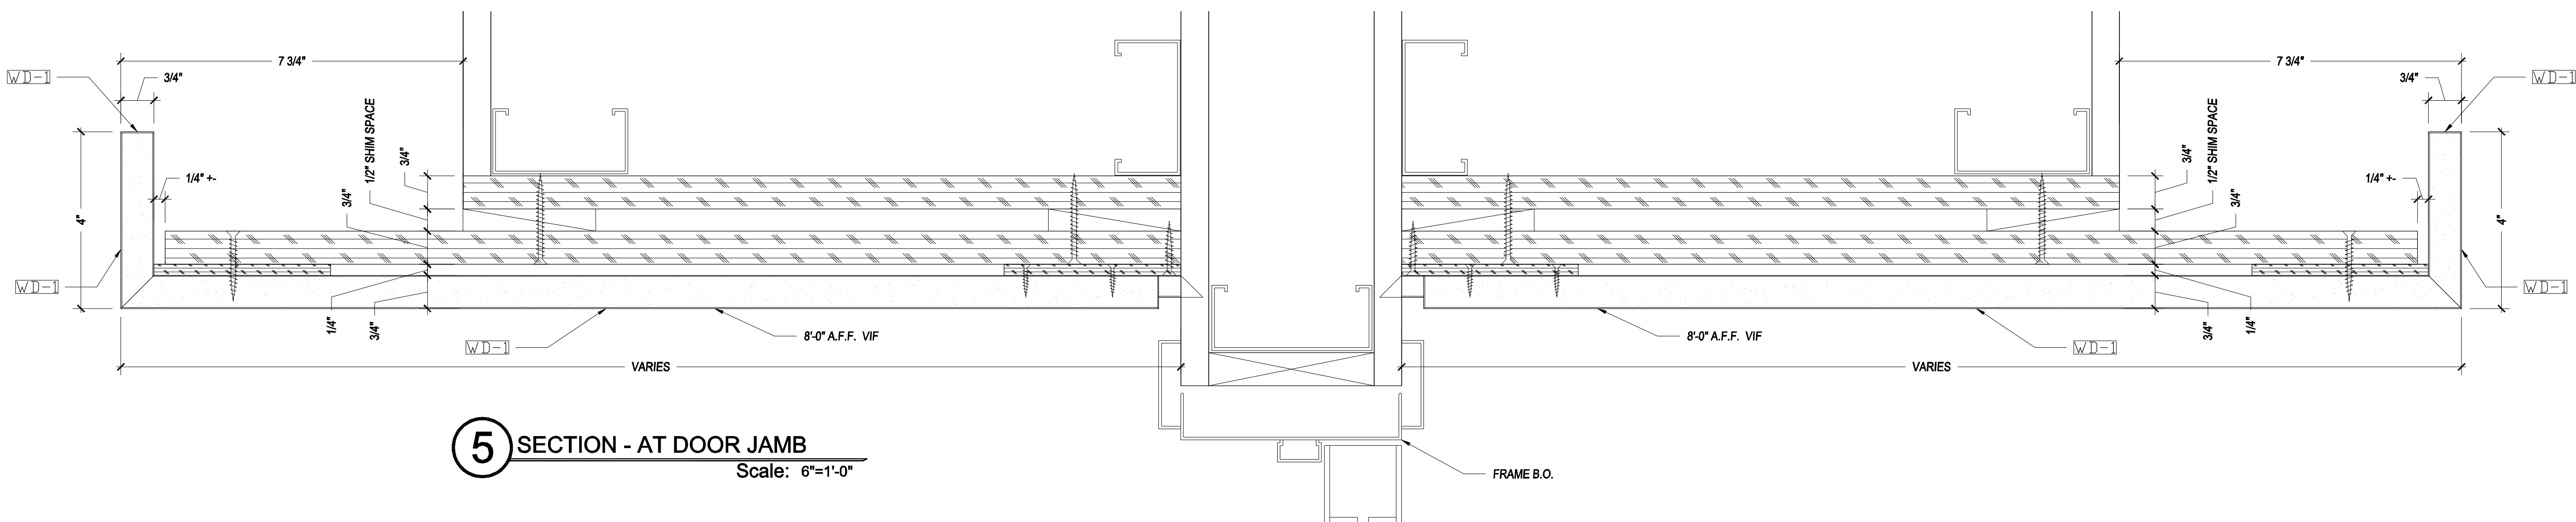

**5 SECTION - AT DOOR JAMB**  
Scale: 6"=1'-0"

Note:  
Architect specify and/or approve items listed below

Wood Species	
WD1	Plain Sliced Cherry Fin to Match Sample
WD2	Plain Sliced Cherry to Match Sample - CEO Office
WD3	Solid Cherry to Match WD-1
WD4	Solid Cherry to Match WD-2

Plastic Laminate	
PL1	Formica Wild Cherry 5904-43 Artisan Finish
PL2	Formica DecoMetal Copper Veil 5392
PL3	Formica Earthen Warp 5880-58 Matte
PL4	Formica Cardboard 7813-SP Sculpted
PL5	


Hardware	
H1	European Concealed Hinge
H2	5mm Shelf Pin
H3	Accuride Full Extension Slides #3832
H4	Hopewell Bar Pull 8 13/16" O.C.
H5	
H7	
H8	

Other Materials	
SS-1	CeasarStone - By others
SS-2	CeasarStone - By Others
M-1	Forms & Surfaces Grass Natural Patina
M-2	Chemetal Brushed Pewter Aluminum
ST1	

Exclusions			
E1	Finished Floor	E11	
E2	Finished Wall	E12	
E3	Finished Ceiling	E13	
E4	Light Fixture	E14	
E5	Under Counter Refrigerator	E15	
E6	Sinks	E16	
E7	Dishwasher	E17	
E8	Appliances	E18	
E9	Vinyl Base	E19	
E10		E20	

DISTRIBUTION OF COPIES								
	DATE	COPIES	DATE	COPIES	DATE	COPIES	DATE	COPIES
G.C.	-	-	-	-	-	-	-	-
ARCH	-	-	-	-	-	-	-	-
SHOP	-	-	-	-	-	-	-	-
FIELD	-	-	-	-	-	-	-	-
PURCH	-	-	-	-	-	-	-	-

LEGEND	
	Item number
	Drawing number
	Elevation number
	Drawing number
	Detail number
	Drawing number
	Loose to field
	Fixed @ shop
	Room or Space No.
	Door number
	Section number
	Drawing number

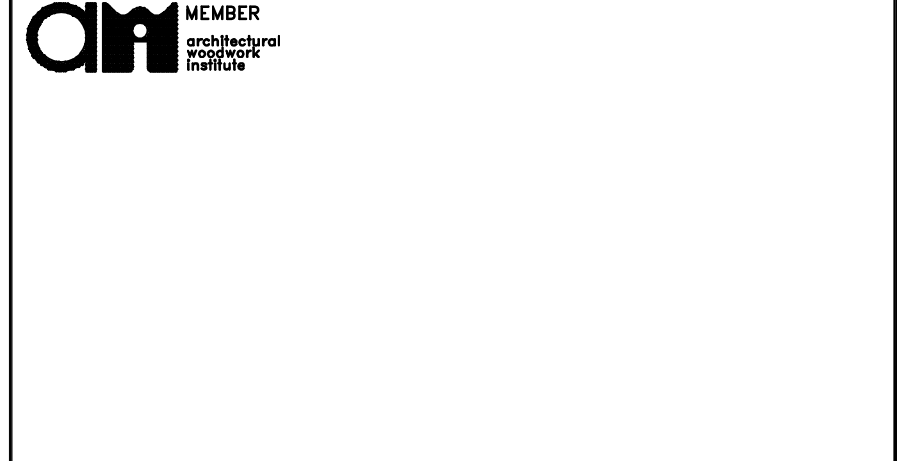


Project Title:  
**Parker Jewish Institute**  
271-11 76th Avenue  
New Hyde Park, New York 11040


Architect: Tobin Parne Architecture  
204 Hudson Street, New York, NY  
Contractor: The Shannon Group  
120 Seventh Street Garden City, New York 11530

Drawing Title:  
**WD-1 CEILING DETAILS**


Drawn By: GM	Scale: As Noted	Job No: N/A	Dwg No: 3.06
Ref Dwg: VARIOUS	Date: 9/2/11		

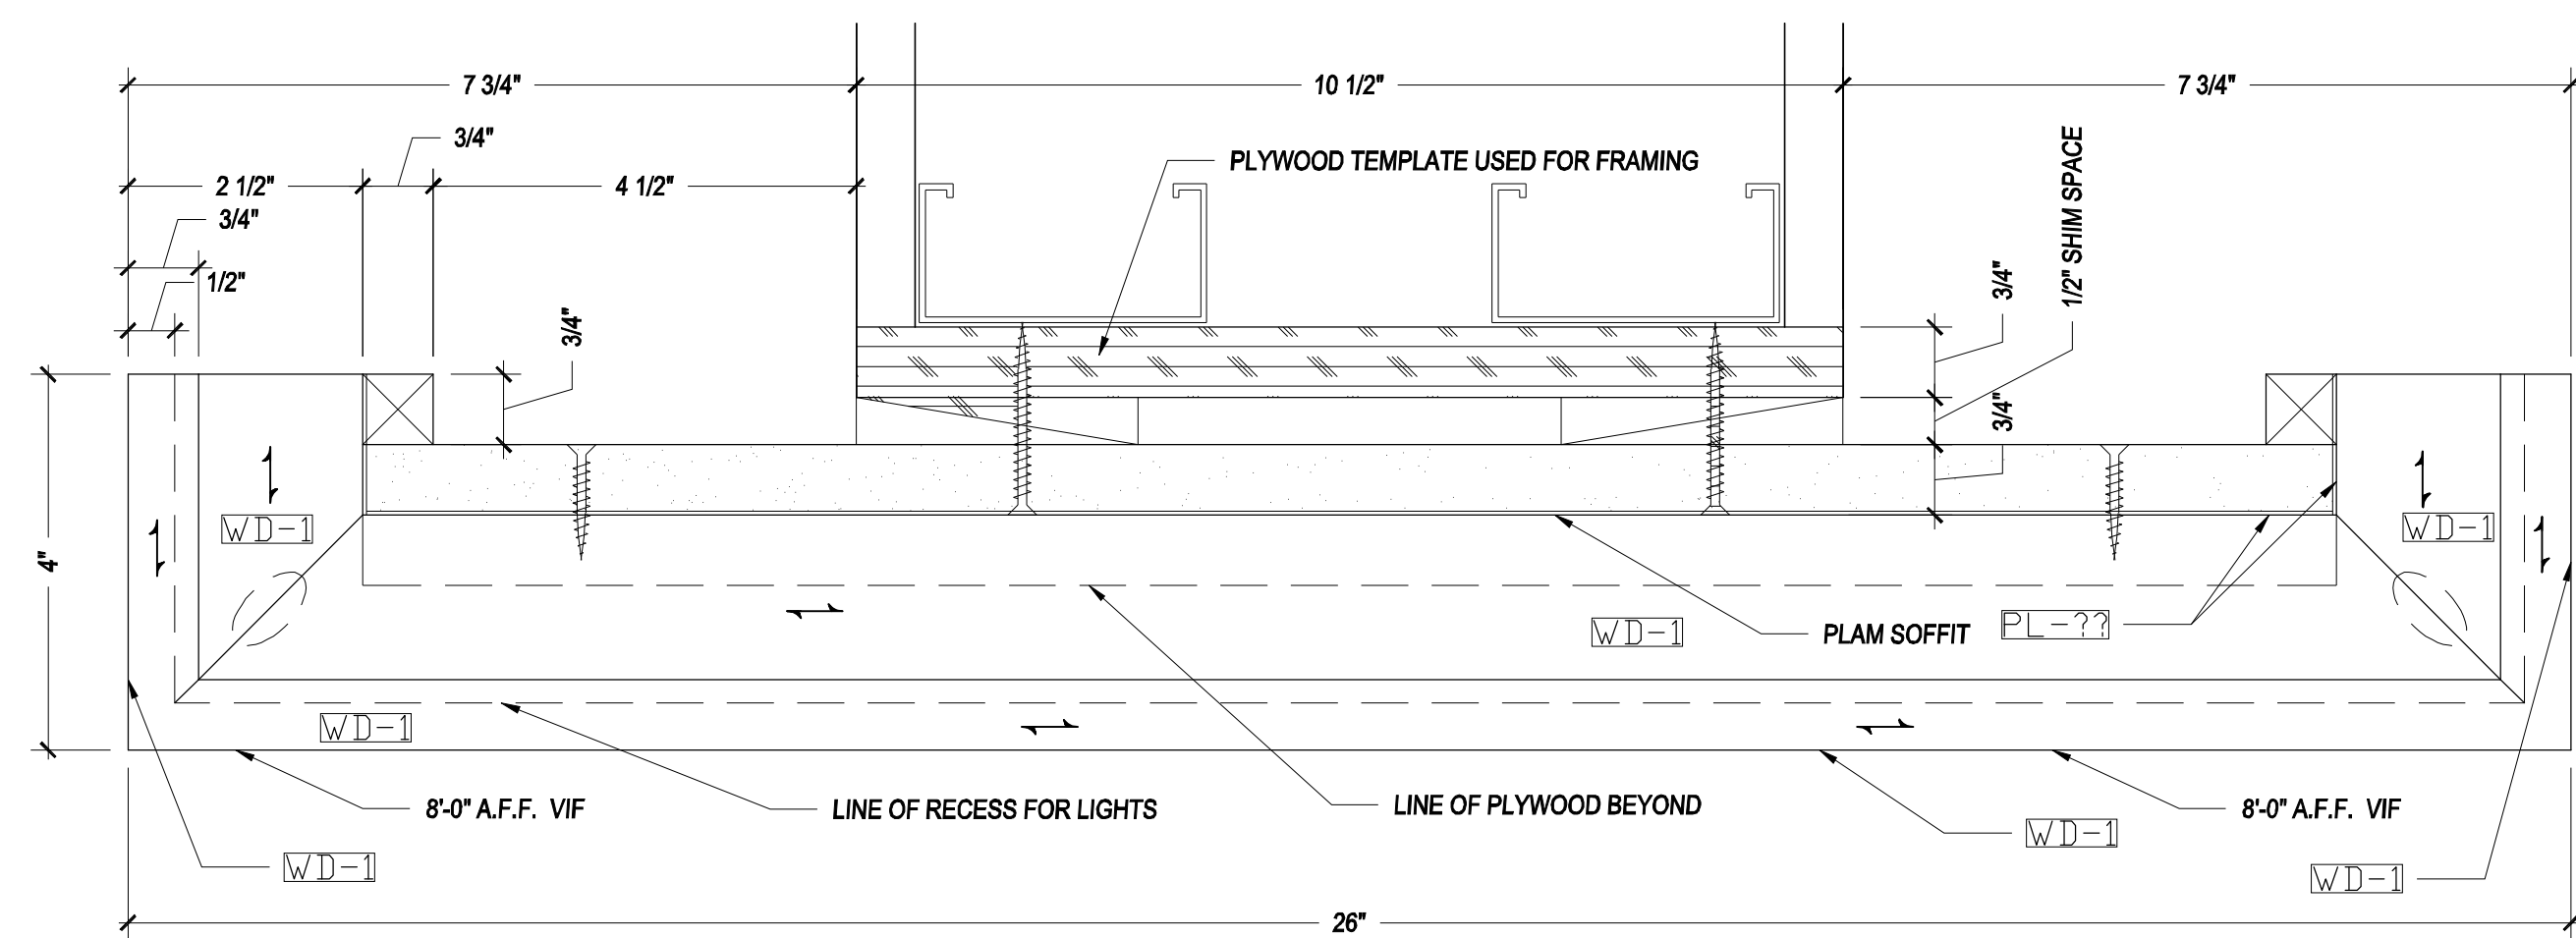


**1 SECTION - SEGMENTED PANELS**  
Scale: 6"=1'-0"

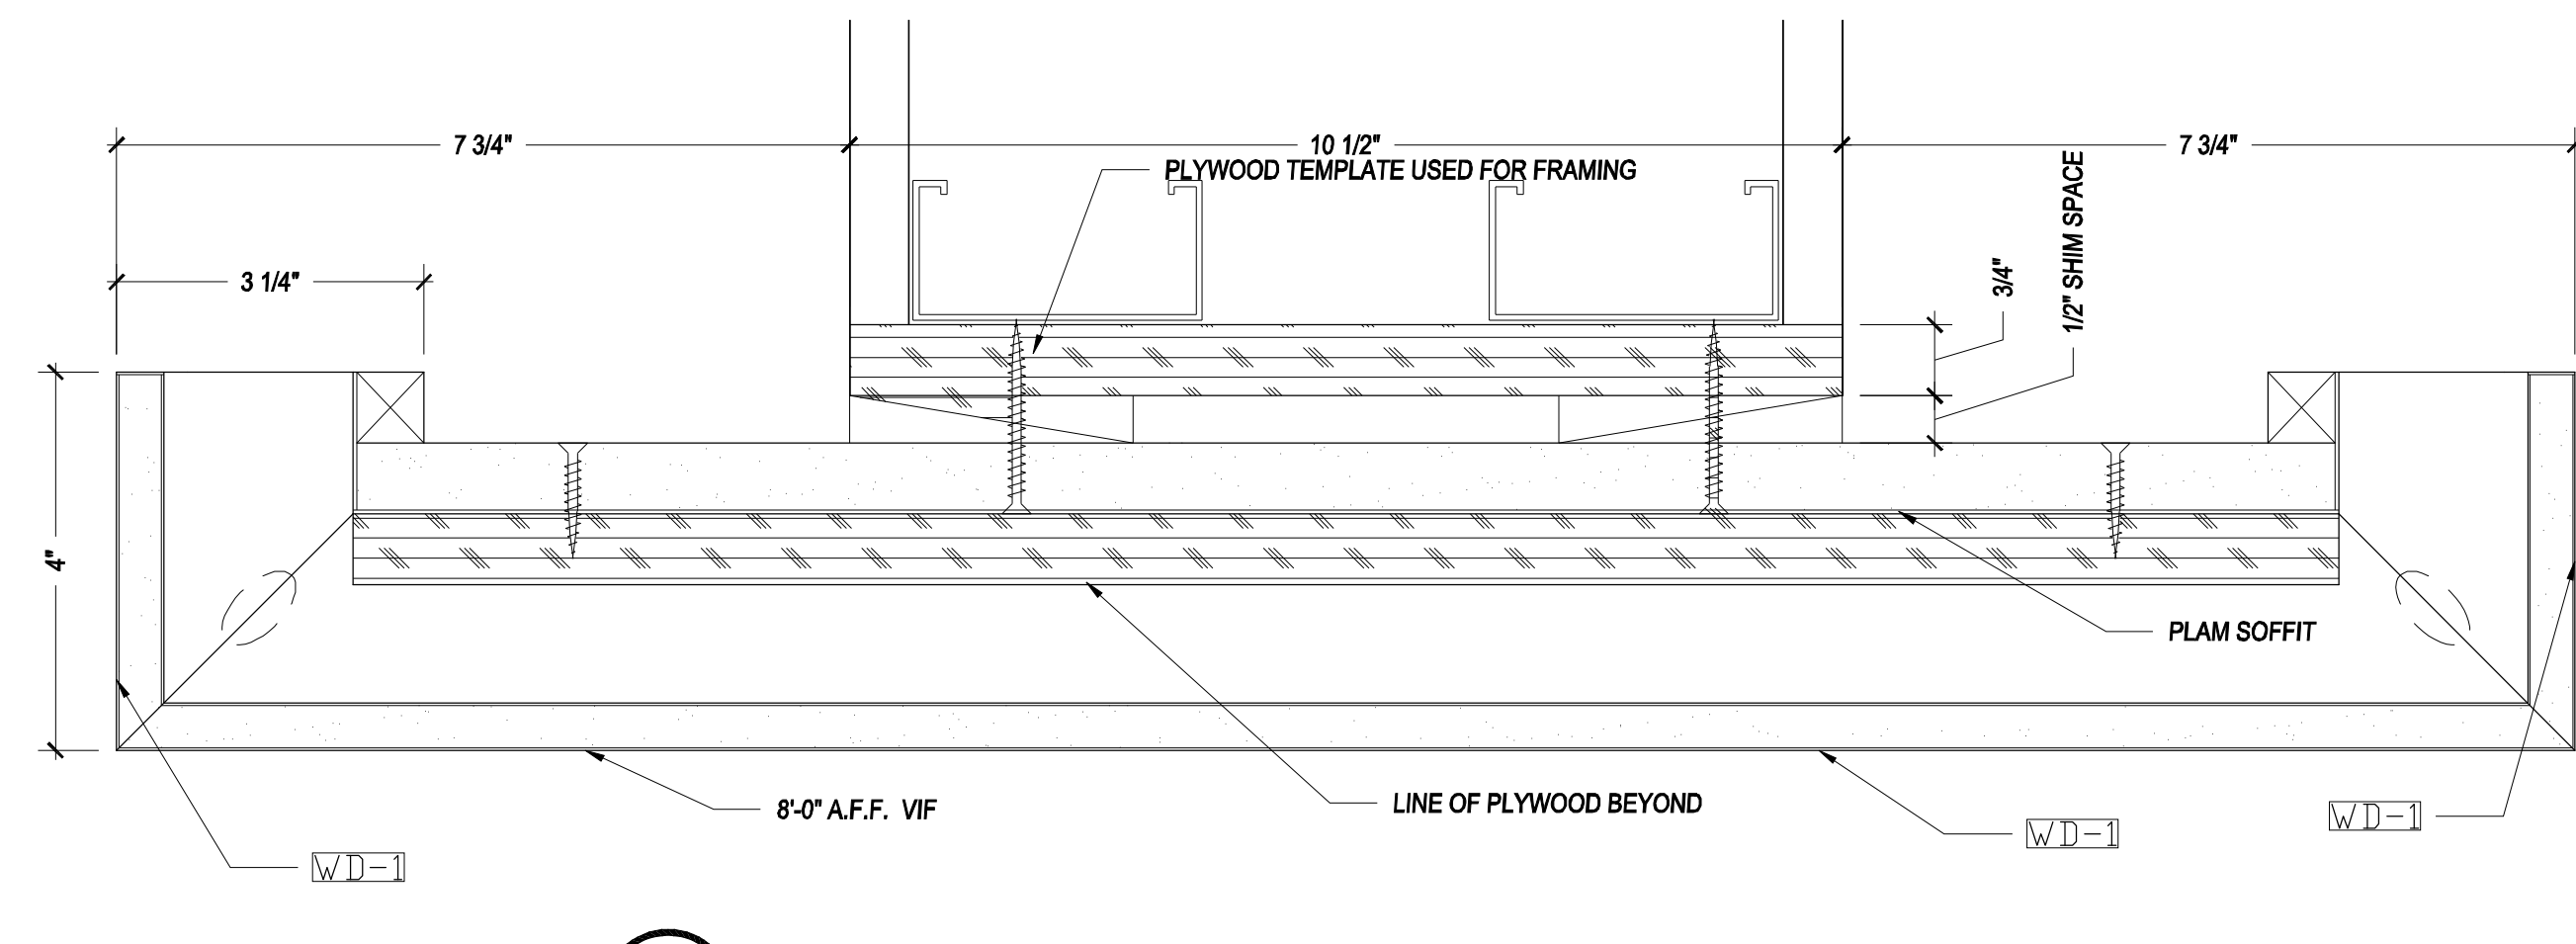

**2 SECTION - SEGMENTED PANELS**  
Scale: 6"=1'-0"

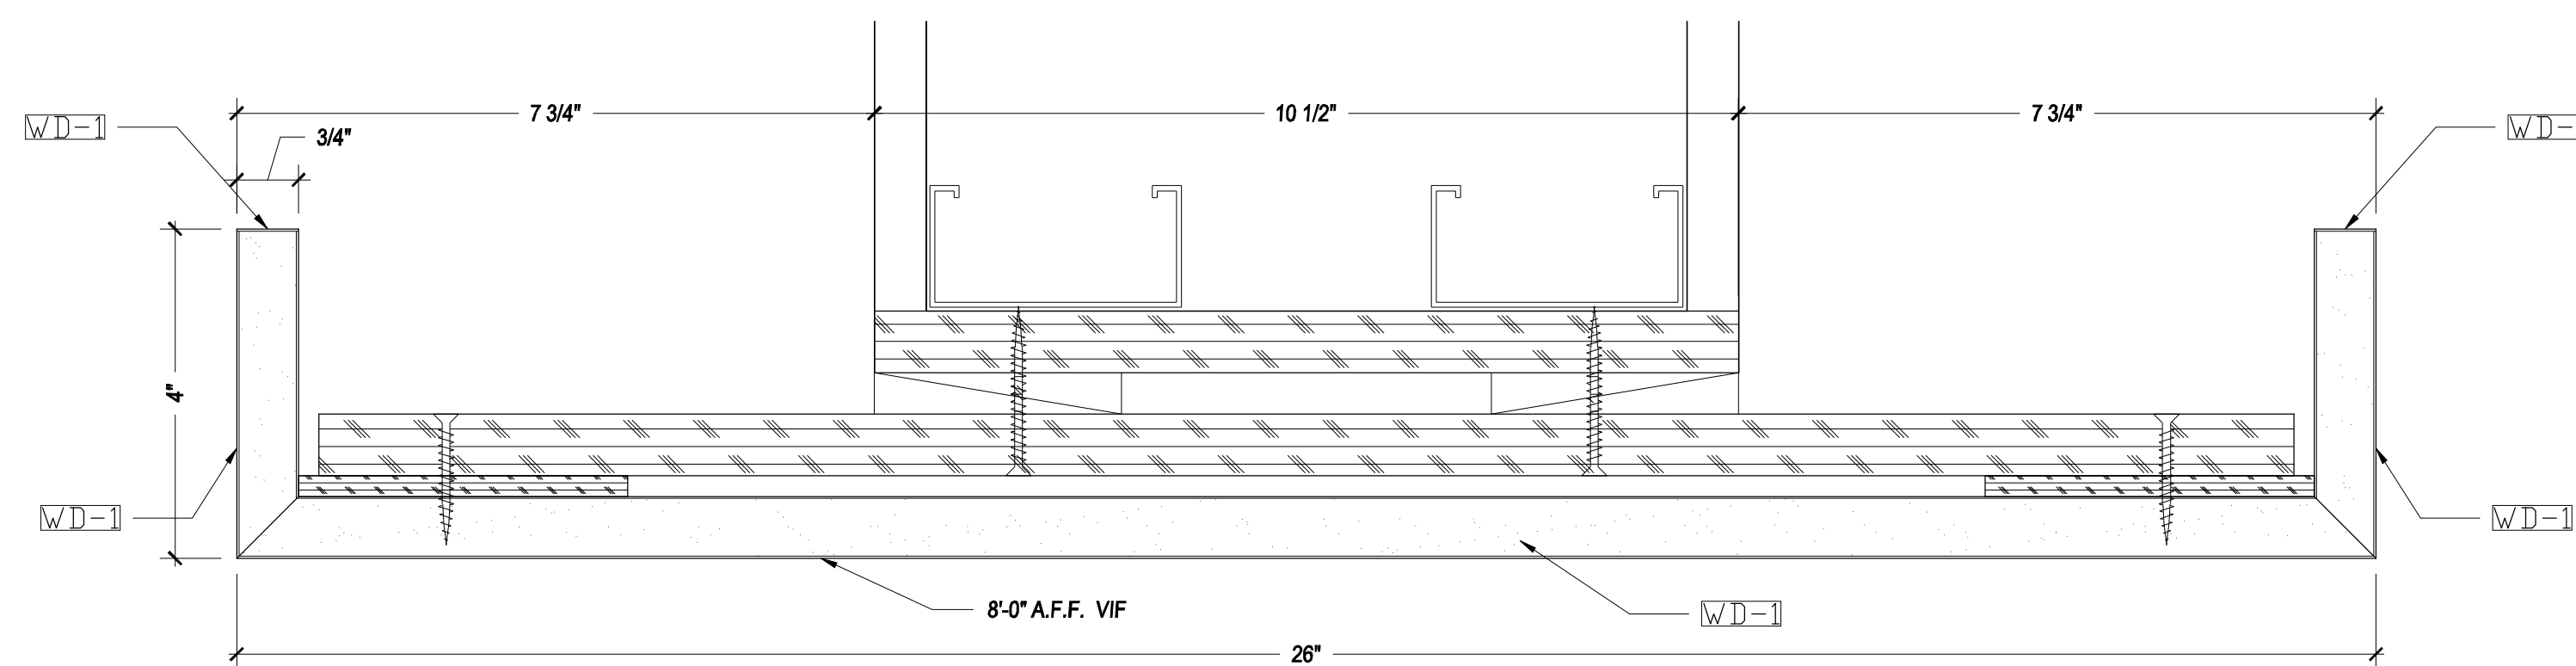

**3 SECTION - SEGMENTED PANELS**  
Scale: 6"=1'-0"

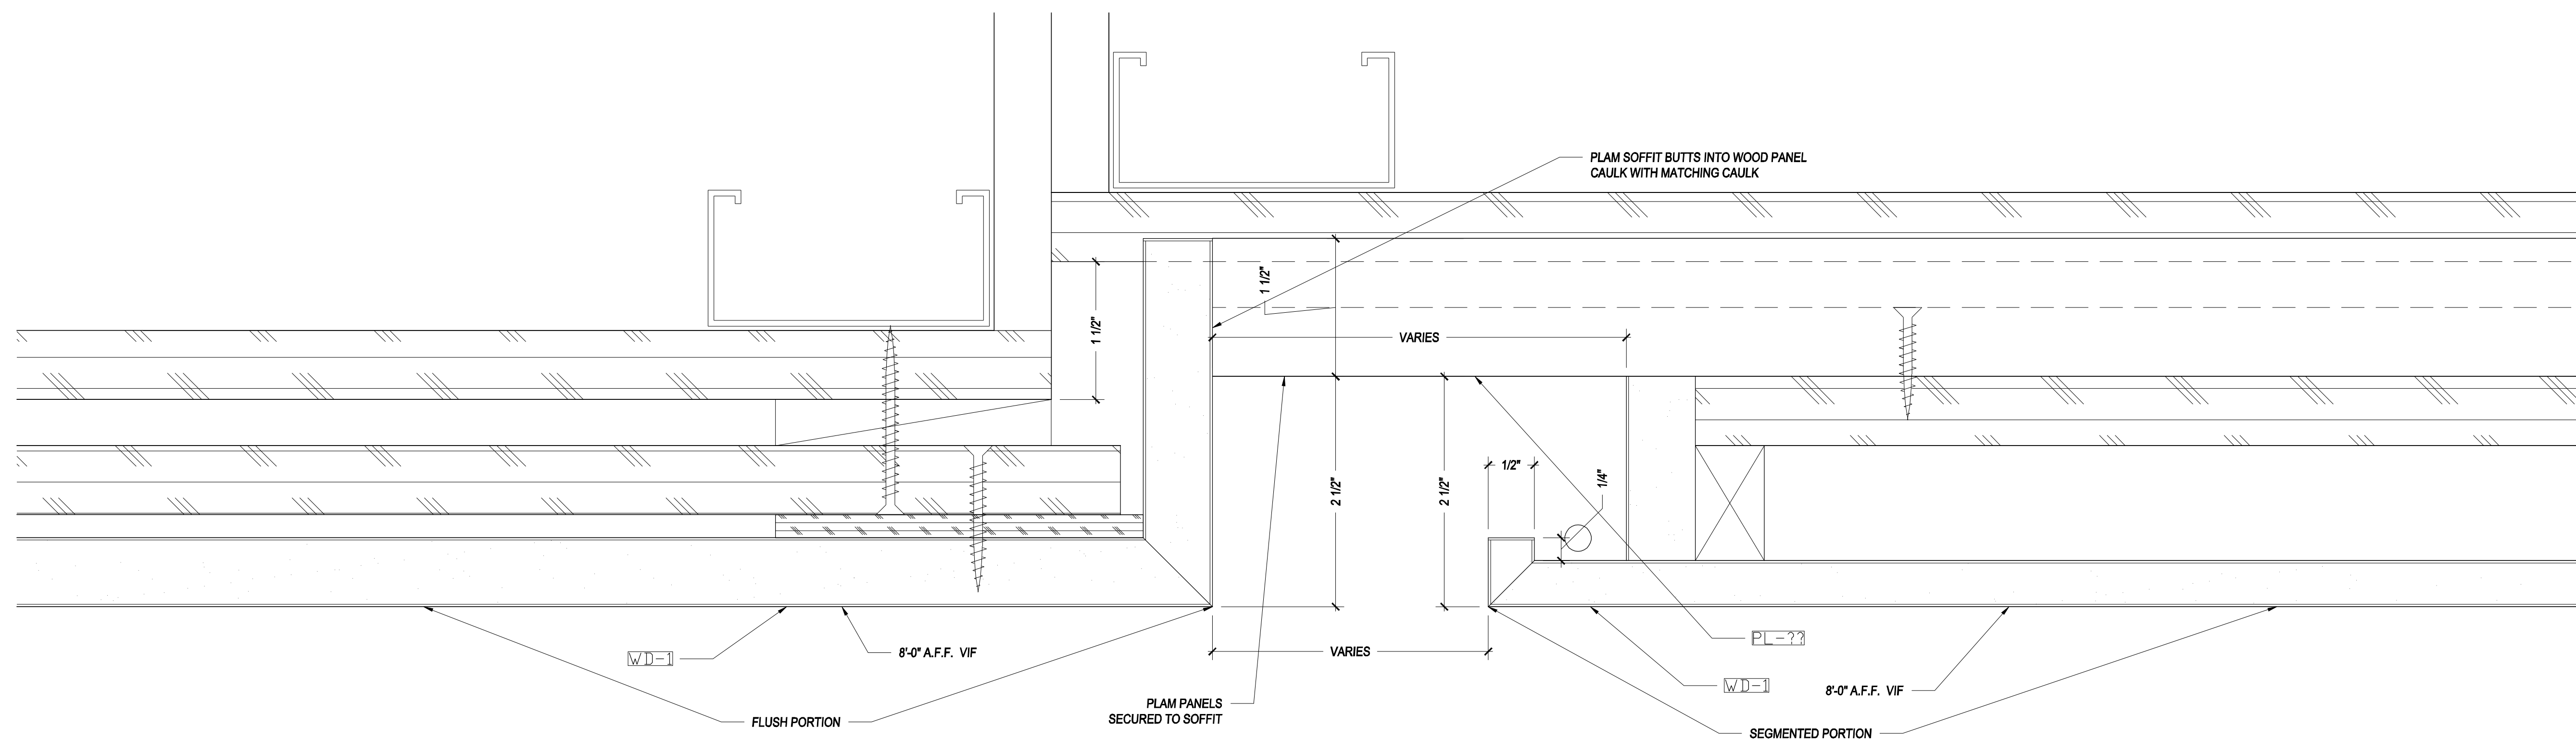

**4 SECTION - TRANSITION POINT**  
Scale: Full Size

Note:  
Architect specify and/or  
approve items listed below

Wood Species	
WD1	Plain Sliced Cherry Fin to Match Sample
WD2	Plain Sliced Cherry to Match Sample - CEO Office
WD3	Solid Cherry to Match WD-1
WD4	Solid Cherry to Match WD-2

Plastic Laminate	
PL1	Formica Wild Cherry 5904-43 Artisan Finish
PL2	Formica DecoMetal Copper Veil 5392
PL3	Formica Earthen Warp 5880-58 Matte
PL4	Formica Cardboard 7813-SP Sculpted
PL5	

Hardware	
H1	European Concealed Hinge
H2	5mm Shelf Pin
H3	Accuride Full Extension Slides #3832
H4	Hopewell Bar Pull 8 13/16" O.C.
H5	
H7	
H8	

Other Materials	
SS-1	CeasarStone - By others
SS-2	CeasarStone - By Others
M-1	Forms & Surfaces Grass Natural Patina
M-2	Chemetal Brushed Pewter Aluminum
ST1	

Exclusions			
E1	Finished Floor	E11	
E2	Finished Wall	E12	
E3	Finished Ceiling	E13	
E4	Light Fixture	E14	
E5	Under Counter Refrigerator	E15	
E6	Sinks	E16	
E7	Dishwasher	E17	
E8	Appliances	E18	
E9	Vinyl Base	E19	
E10		E20	

DISTRIBUTION OF COPIES								
	DATE	COPIES	DATE	COPIES	DATE	COPIES	DATE	COPIES
G.C.	-	-	-	-	-	-	-	-
ARCH	-	-	-	-	-	-	-	-
SHOP	-	-	-	-	-	-	-	-
FIELD	-	-	-	-	-	-	-	-
PURCH	-	-	-	-	-	-	-	-

LEGEND			
	Item number		Room or Space No.
	Drawing number		Door number
	Elevation number		Section number
	Detail number		Drawing number
	Loose to field		Fixed @ shop



Project Title:  
**Parker Jewish Institute**  
271-11 76th Avenue  
New Hyde Park, New York 11040

Architect: Tobin Parne Architecture  
204 Hudson Street, New York, NY

Contractor: The Shannon Group  
120 Seventh Street Garden City, New York 11530

Drawing Title:  
**WD-1 CEILING DETAILS**

Drawn By:	GM	Scale:	As Noted	Job No.:	N/A	Dwg No.:	3.07
Ref Dwg:	VARIOUS	Date:	9/2/11				