

Note:
Architect specify and/or
approve items listed below

Wood Species

WD1	Premium Plain Sliced White Ash
WD2	To Be Determined - Please Specify
WD3	
WD4	

Plastic Laminate

PL1	To Be Determined - Please Specify
PL2	To Be Determined - Please Specify
PL3	To Be Determined - Please Specify
PL4	
PL5	
PL6	

Hardware

H1	European Concealed Hinge
H2	5mm Shelf Pin
H3	Accuride Full Extension Slides #3832
H4	--
H5	--
H6	--
H7	--
H8	--

Other Materials

SS-1	To Be Determined - Please Specify
SS-2	To Be Determined - Please Specify
ML-1	White Melamine
AP-1	--
ST1	--
ST2	--
ST3	--

Exclusions

E1	Finished Floor	E7	Dishwashers
E2	Finished Wall	E8	Appliances
E3	Finished Ceiling	E9	Vinyl Base Board
E4	Light Fixtures	E10	Installation
E5	Under Counter Refrigerator	E11	
E6	Sinks	E12	

SUBMITTALS

NO	DATE	DESCRIPTION
1	4/9/12	FOR REVIEW
2	--	--
3	--	--
4	--	--
5	--	--




Project Title:
**State University of NY at Alfred
Student Leadership Center
10 Upper College Dr.
Alfred, NY 14802**


Architect: **William Rawn Associates, Architects, Inc.**
10 Post Office Square, Suite 1010, Boston, MA 02109
Contractor: **Manning, Squires, Hennig Co.**
P.O. Box 685, Batavia, NY 14021

Drawing Title:
FLOOR PLAN, CAFE SERVICE COUNTER


Drawn By:	GM	Scale:	As Noted	Job No:	N/A	Dwg No:	1.01
Ref Dwg:	VARIOUS	Date:	4/9/12				

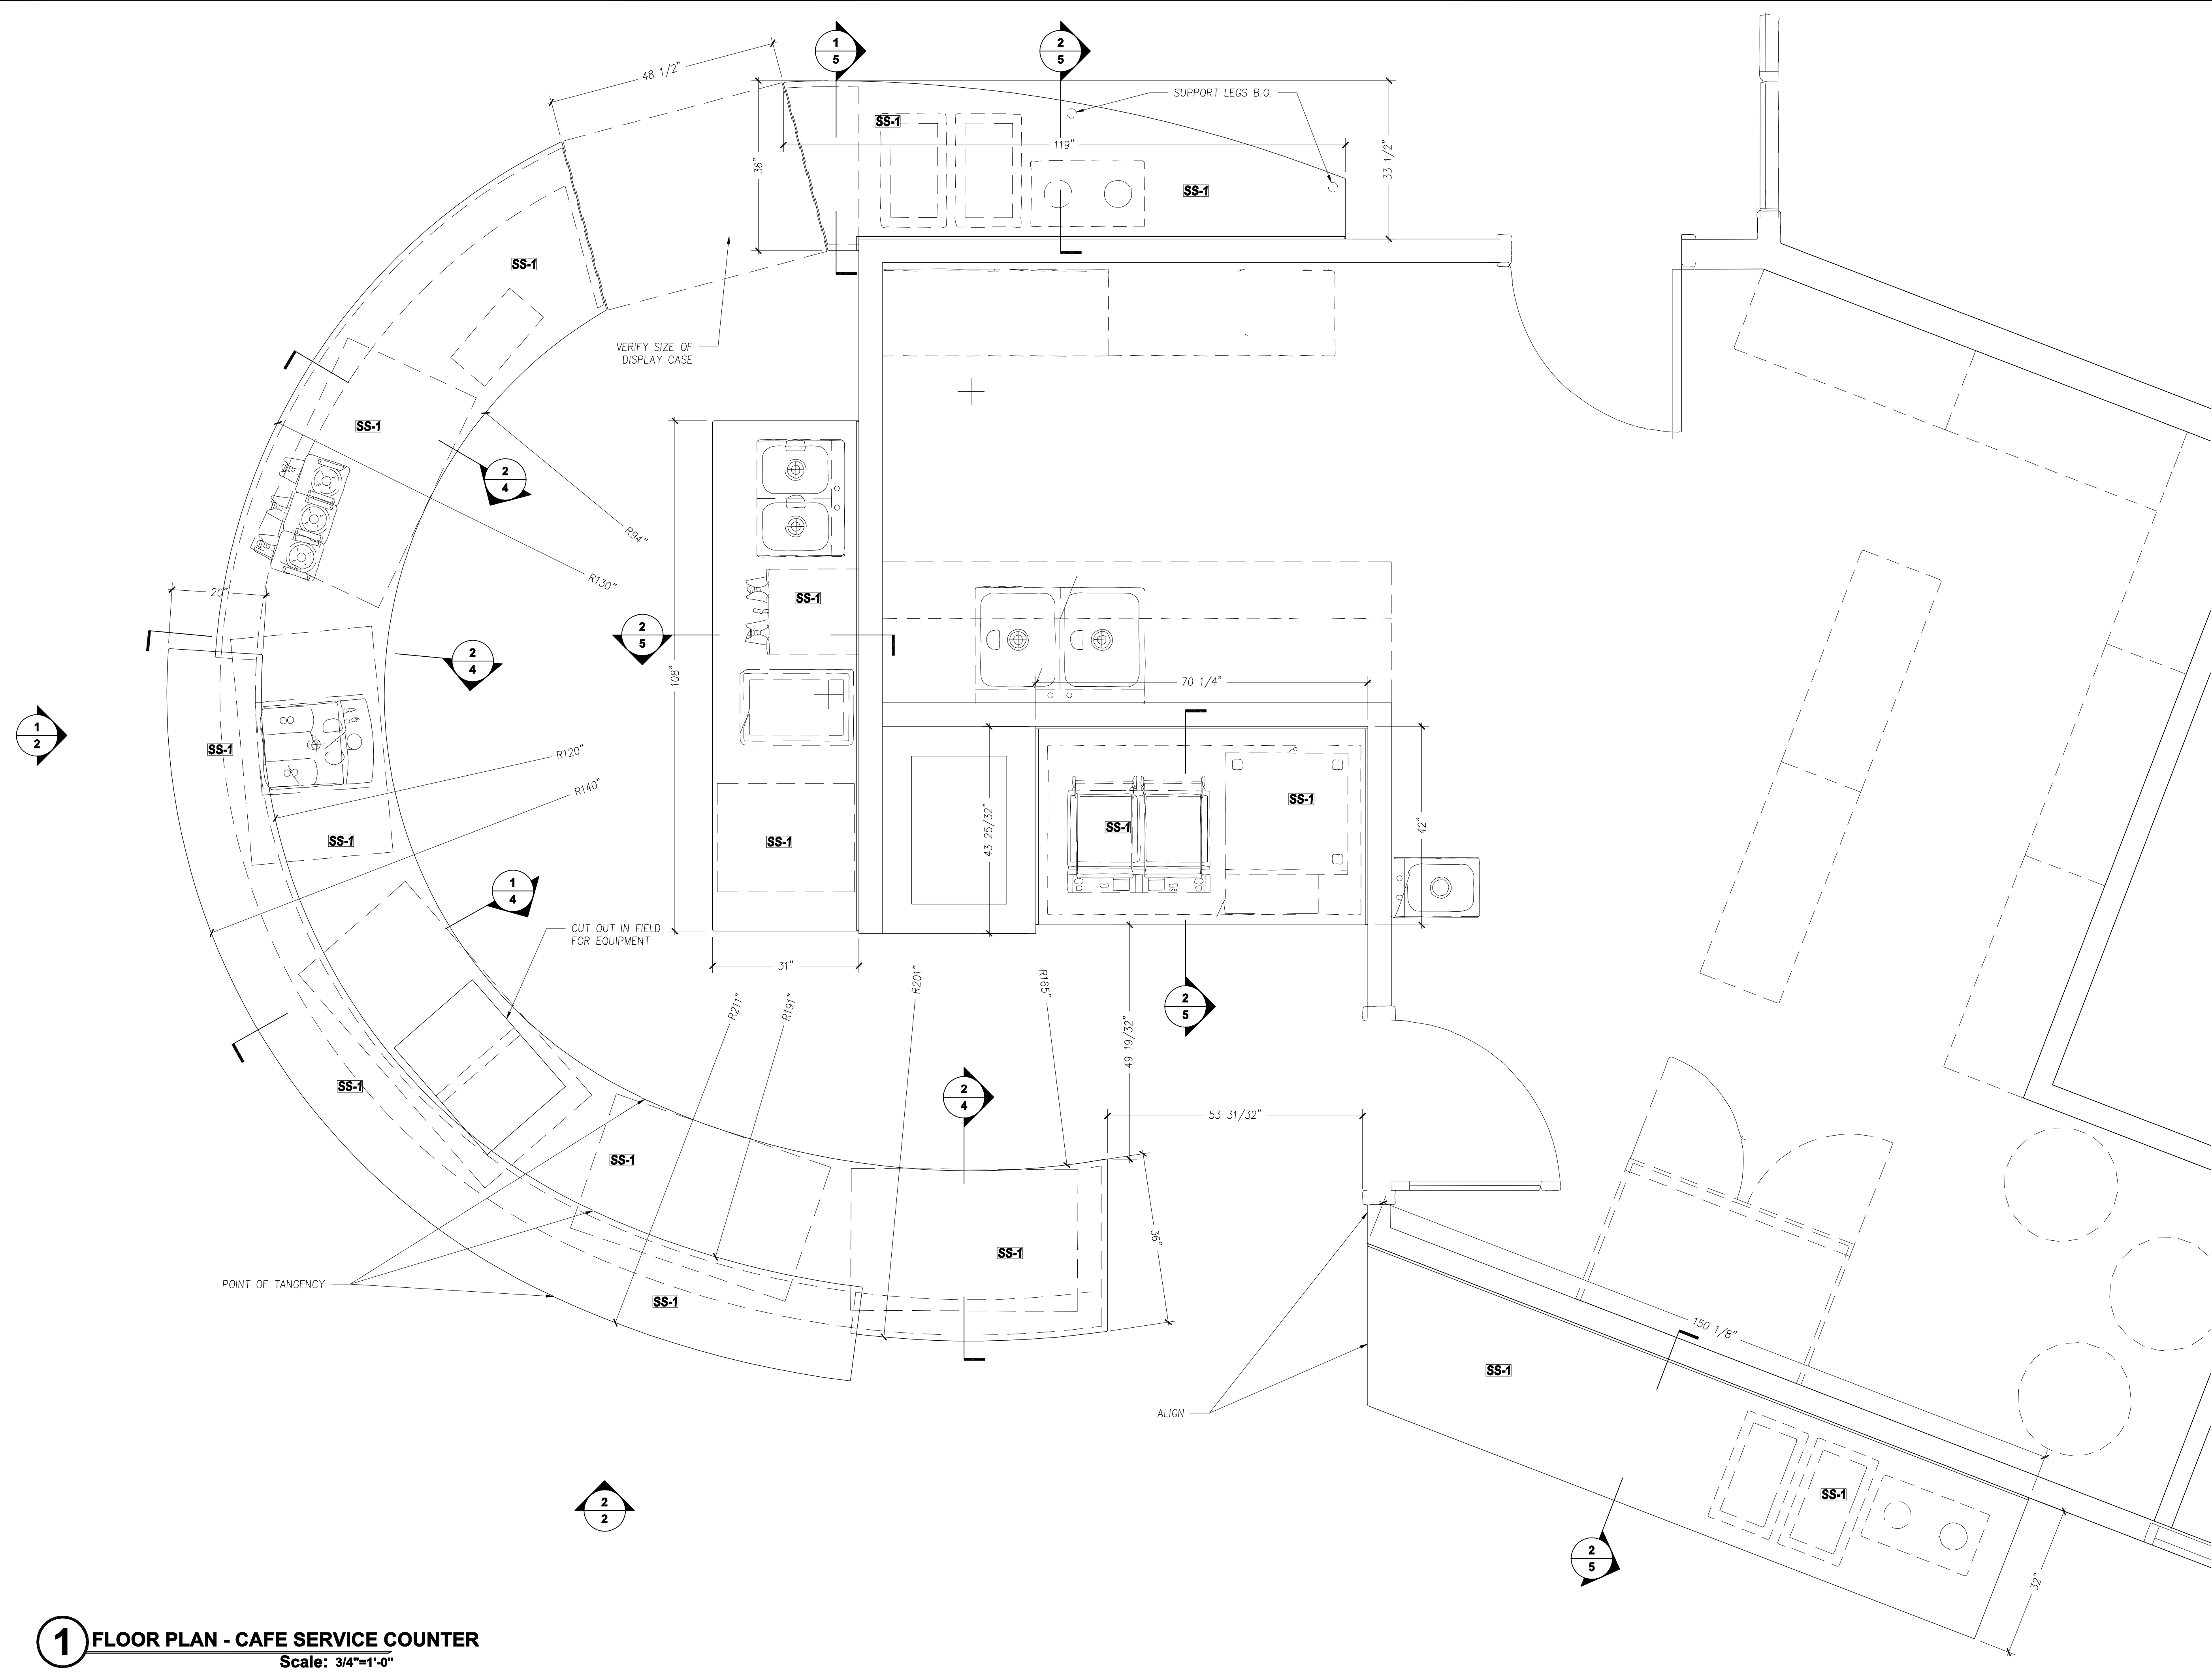

1 FLOOR PLAN - CAFE SERVICE COUNTER
Scale: 3/4"=1'-0"

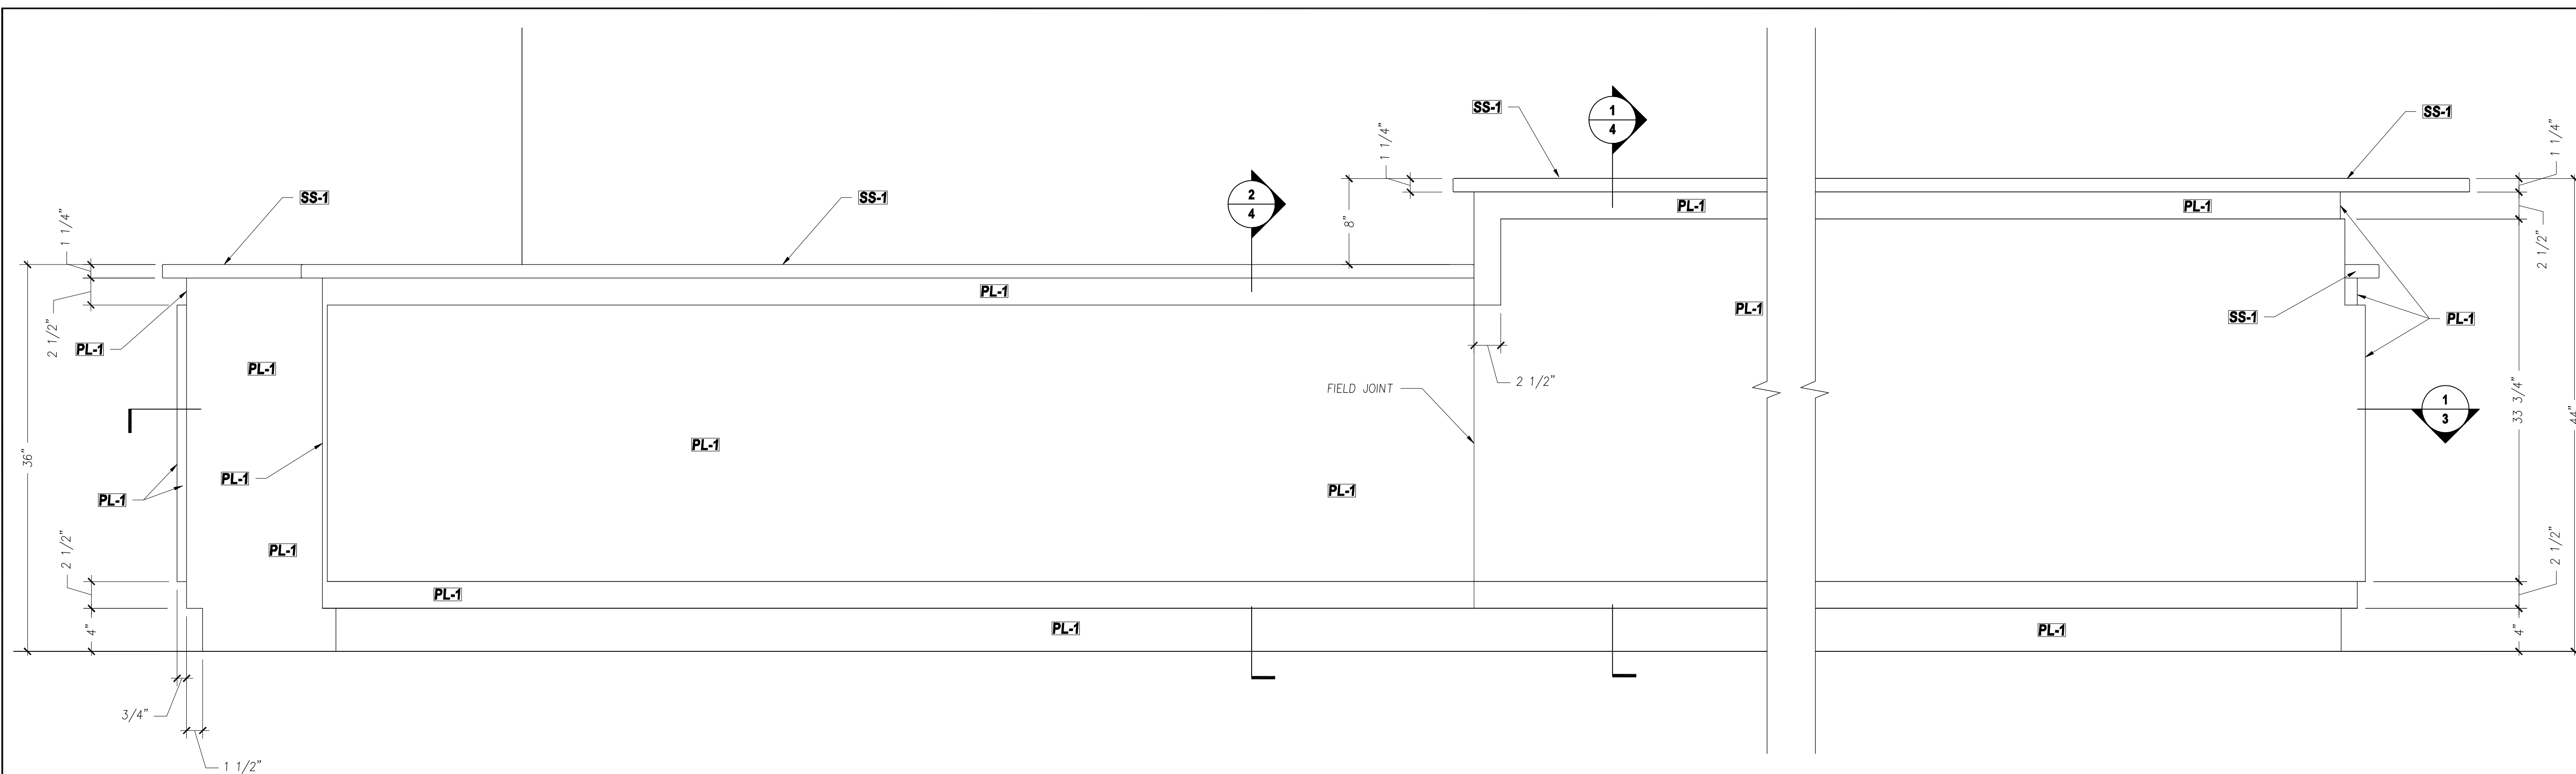

1 ELEVATIONS - CAFE SERVICE COUNTER
Scale: 1 1/2"=1'-0"

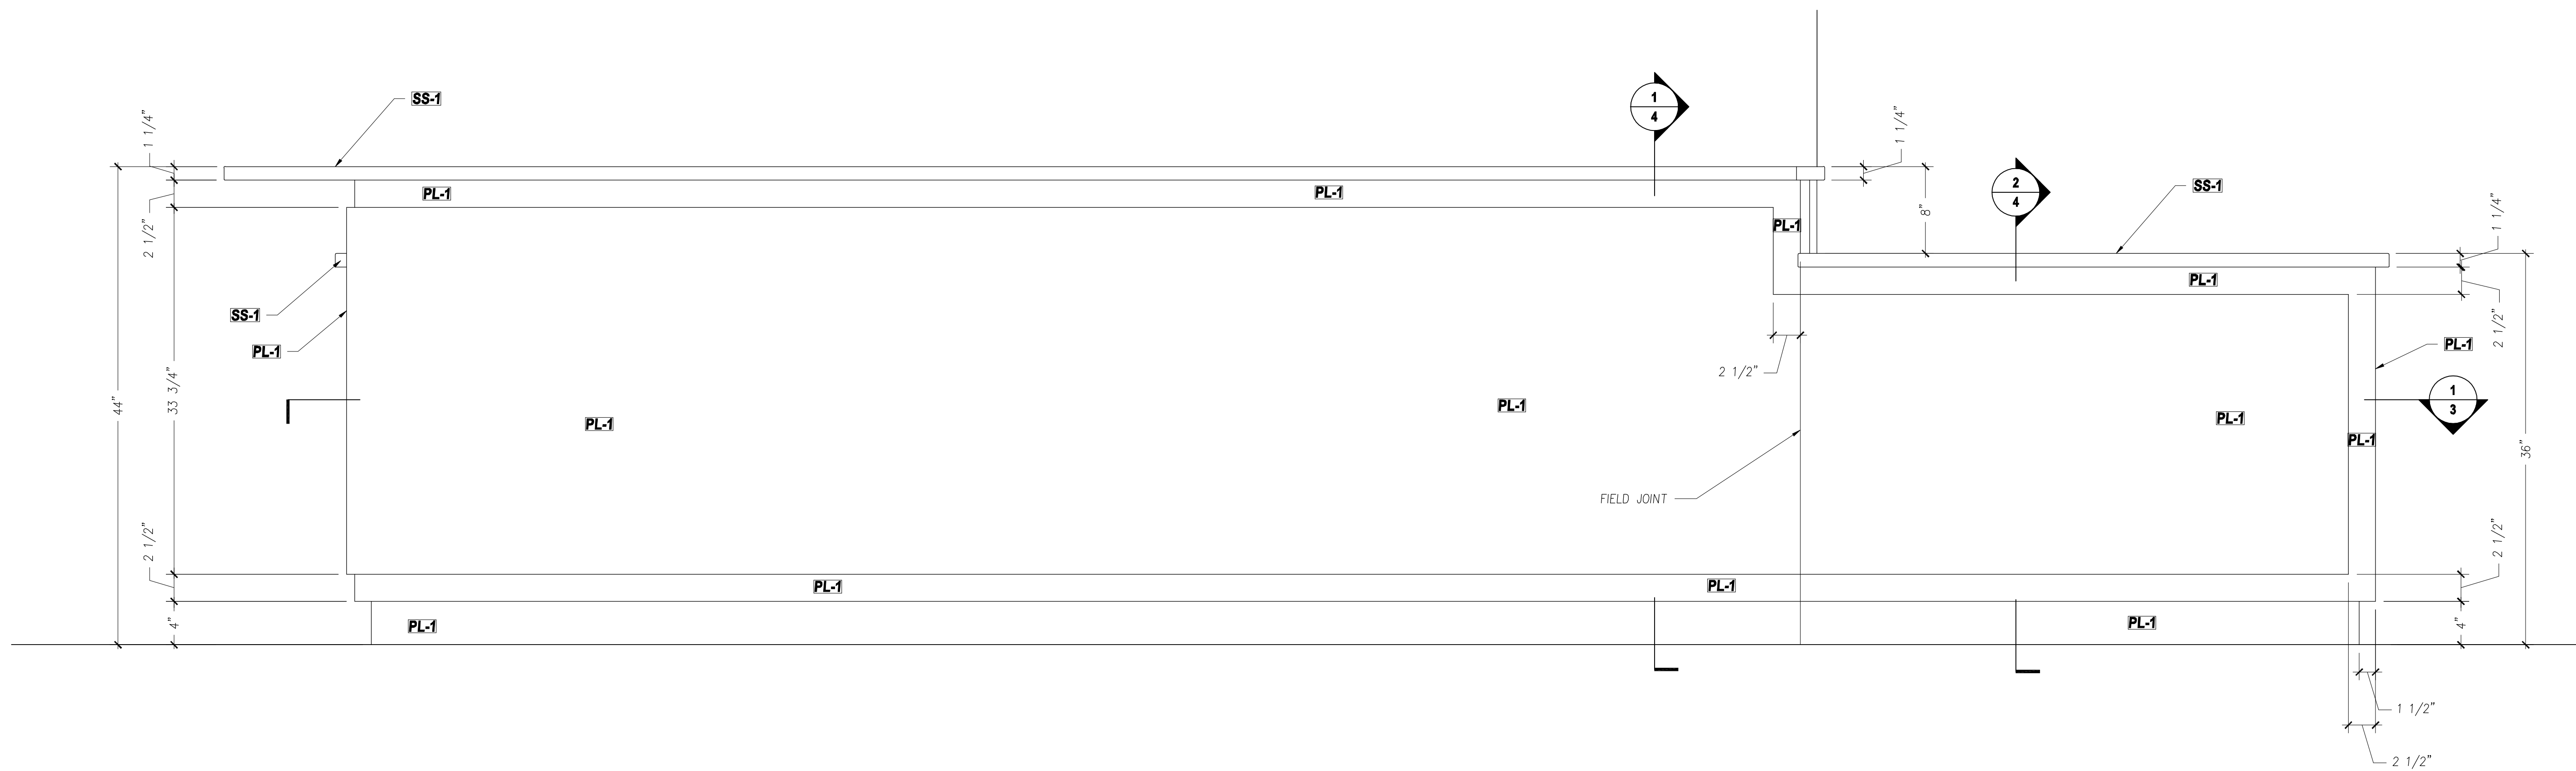

2 ELEVATIONS - CAFE SERVICE COUNTER
Scale: 1 1/2"=1'-0"

Note:
Architect specify and/or
approve items listed below

Wood Species	
WD1	Premium Plain Sliced White Ash
WD2	To Be Determined - Please Specify
WD3	
WD4	

Plastic Laminate	
PL1	To Be Determined - Please Specify
PL2	To Be Determined - Please Specify
PL3	To Be Determined - Please Specify
PL4	
PL5	
PL6	

Hardware	
H1	European Concealed Hinge
H2	5mm Shelf Pin
H3	Accuride Full Extension Slides #3832
H4	--
H5	--
H6	--
H7	--
H8	--

Other Materials	
SS-1	To Be Determined - Please Specify
SS-2	To Be Determined - Please Specify
ML-1	White Melamine
AP-1	--
ST1	--
ST2	--
ST3	--

Exclusions			
E1	Finished Floor	E7	Dishwashers
E2	Finished Wall	E8	Appliances
E3	Finished Ceiling	E9	Vinyl Base Board
E4	Light Fixtures	E10	Installation
E5	Under Counter Refrigerator	E11	
E6	Sinks	E12	

SUBMITTALS		
NO	DATE	DESCRIPTION
1	4/9/12	FOR REVIEW
2	--	--
3	--	--
4	--	--
5	--	--




Project Title:
**State University of NY at Alfred
Student Leadership Center
10 Upper College Dr.
Alfred, NY 14802**

Architect: **William Rawn Associates, Architects, Inc.**
10 Post Office Square, Suite 1010, Boston, MA 02109
Contractor: **Manning, Squires, Hennig Co.**
P.O. Box 685, Batavia, NY 14021

Drawing Title:
ELEVATIONS, CAFE SERVICE COUNTER

Drawn By:	GM	Scale:	As Noted	Job No.:	N/A	Dwg No.:	1.02
Ref Dwg.:	VARIOUS	Date:	4/9/12				

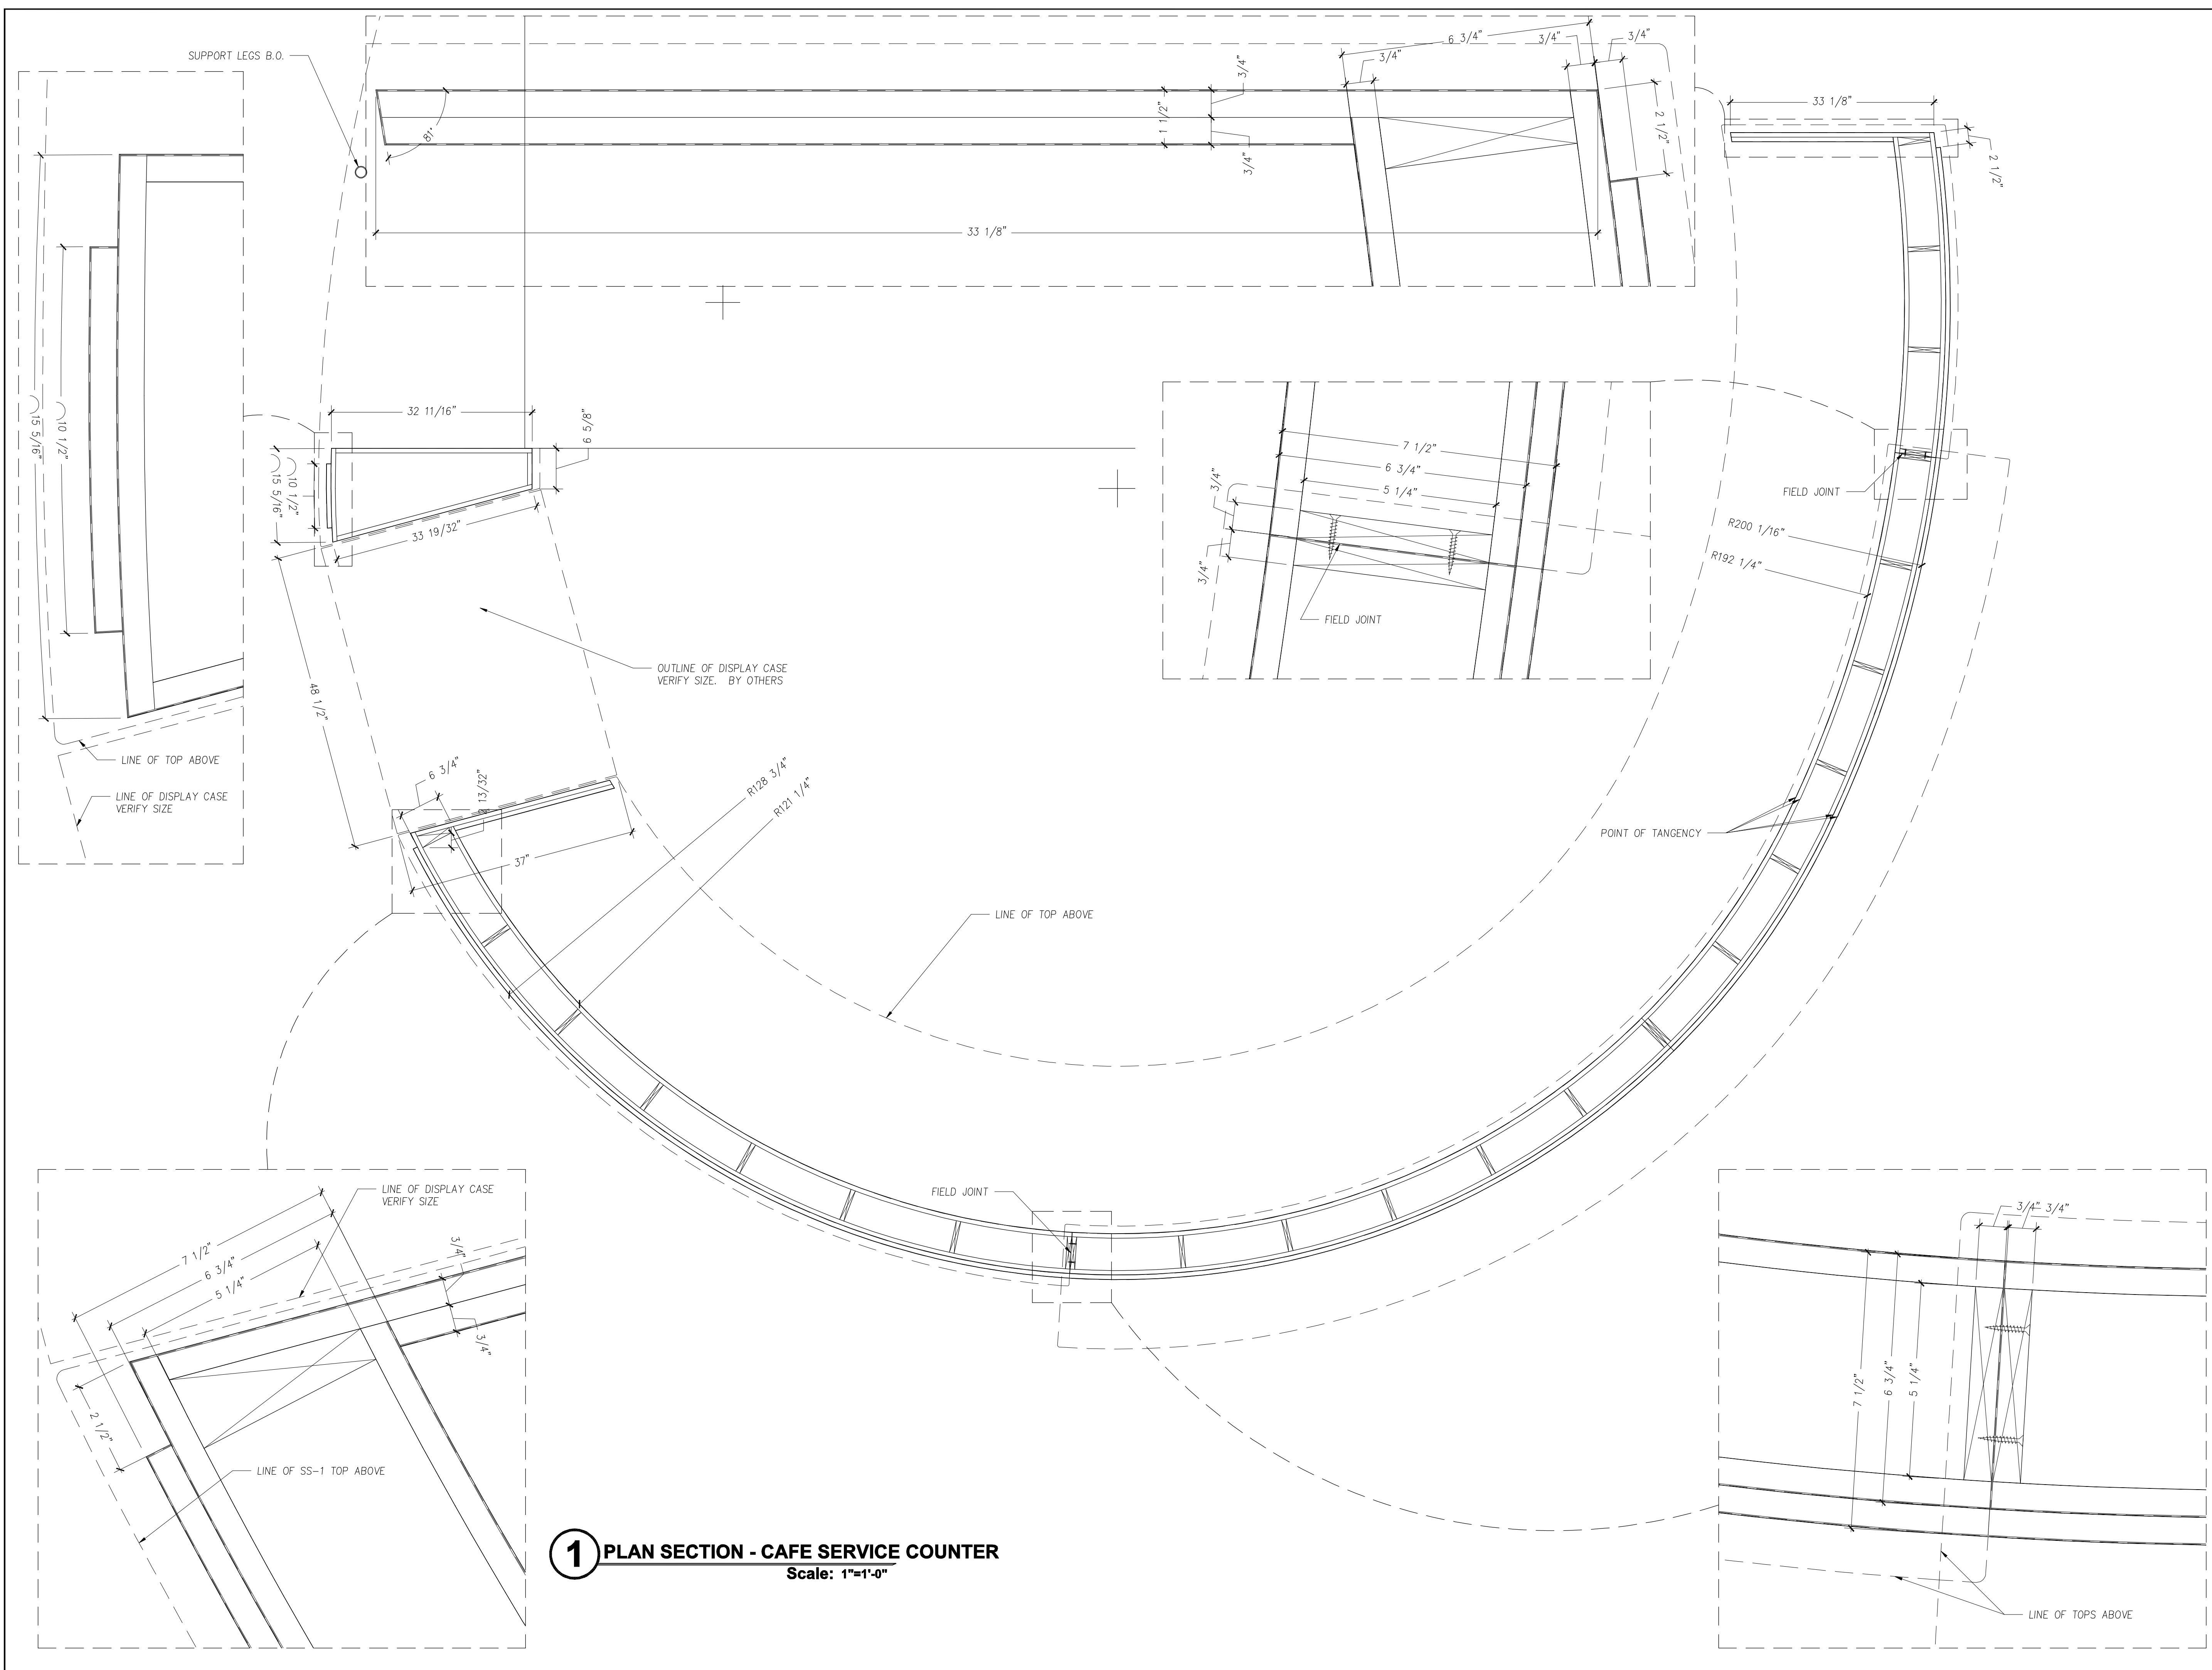

1 PLAN SECTION - CAFE SERVICE COUNTER
 Scale: 1"=1'-0"

Note:
 Architect specify and/or
 approve items listed below

Wood Species	
WD1	Premium Plain Sliced White Ash
WD2	To Be Determined - Please Specify
WD3	
WD4	

Plastic Laminate	
PL1	To Be Determined - Please Specify
PL2	To Be Determined - Please Specify
PL3	To Be Determined - Please Specify
PL4	
PL5	
PL6	

Hardware	
H1	European Concealed Hinge
H2	5mm Shelf Pin
H3	Accuride Full Extension Slides #3832
H4	--
H5	--
H6	--
H7	--
H8	--

Other Materials	
SS-1	To Be Determined - Please Specify
SS-2	To Be Determined - Please Specify
ML-1	White Melamine
AP-1	--
ST1	--
ST2	--
ST3	--

Exclusions			
E1	Finished Floor	E7	Dishwashers
E2	Finished Wall	E8	Appliances
E3	Finished Ceiling	E9	Vinyl Base Board
E4	Light Fixtures	E10	Installation
E5	Under Counter Refrigerator	E11	
E6	Sinks	E12	

SUBMITTALS		
NO	DATE	DESCRIPTION
1	4/9/12	FOR REVIEW
2	--	--
3	--	--
4	--	--
5	--	--



Project Title:
**State University of NY at Alfred
 Student Leadership Center
 10 Upper College Dr.
 Alfred, NY 14802**

Architect: **William Rawn Associates, Architects, Inc.**
 10 Post Office Square, Suite 1010, Boston, MA 02109
 Contractor: **Manning, Squires, Hennig Co.**
 P.O. Box 685, Batavia, NY 14021

Drawing Title:
PLAN SECTION-CAFE SERVICE COUNTER

Drawn By:	Scale:	Job No:	Dwg No:
GM	As Noted		
Ref Dwg:	Date:	N/A	
VARIOUS	4/9/12	1.03	

Note:
Architect specify and/or
approve items listed below

Wood Species

WD1	Premium Plain Sliced White Ash
WD2	To Be Determined - Please Specify
WD3	
WD4	

Plastic Laminate

PL1	To Be Determined - Please Specify
PL2	To Be Determined - Please Specify
PL3	To Be Determined - Please Specify
PL4	
PL5	
PL6	

Hardware

H1	European Concealed Hinge
H2	5mm Shelf Pin
H3	Accuride Full Extension Slides #3832
H4	--
H5	--
H6	--
H7	--
H8	--

Other Materials

SS-1	To Be Determined - Please Specify
SS-2	To Be Determined - Please Specify
ML-1	White Melamine
AP-1	--
ST1	--
ST2	--
ST3	--

Exclusions

E1	Finished Floor	E7	Dishwashers
E2	Finished Wall	E8	Appliances
E3	Finished Ceiling	E9	Vinyl Base Board
E4	Light Fixtures	E10	Installation
E5	Under Counter Refrigerator	E11	
E6	Sinks	E12	

SUBMITTALS

NO	DATE	DESCRIPTION
1	4/9/12	FOR REVIEW
2	--	--
3	--	--
4	--	--
5	--	--




Project Title:
**State University of NY at Alfred
Student Leadership Center
10 Upper College Dr.
Alfred, NY 14802**

Architect: **William Rawn Associates, Architects, Inc.
10 Post Office Square, Suite 1010, Boston, MA 02109**


Contractor: **Manning, Squires, Hennig Co.
P.O. Box 685, Batavia, NY 14021**

Drawing Title:
SECTION-CAFE SERVICE COUNTER

Drawn By:	GM	Scale:	As Noted	Job No:	N/A	Dwg No:	1.04
Ref Dwg:	VARIOUS	Date:	4/9/12				

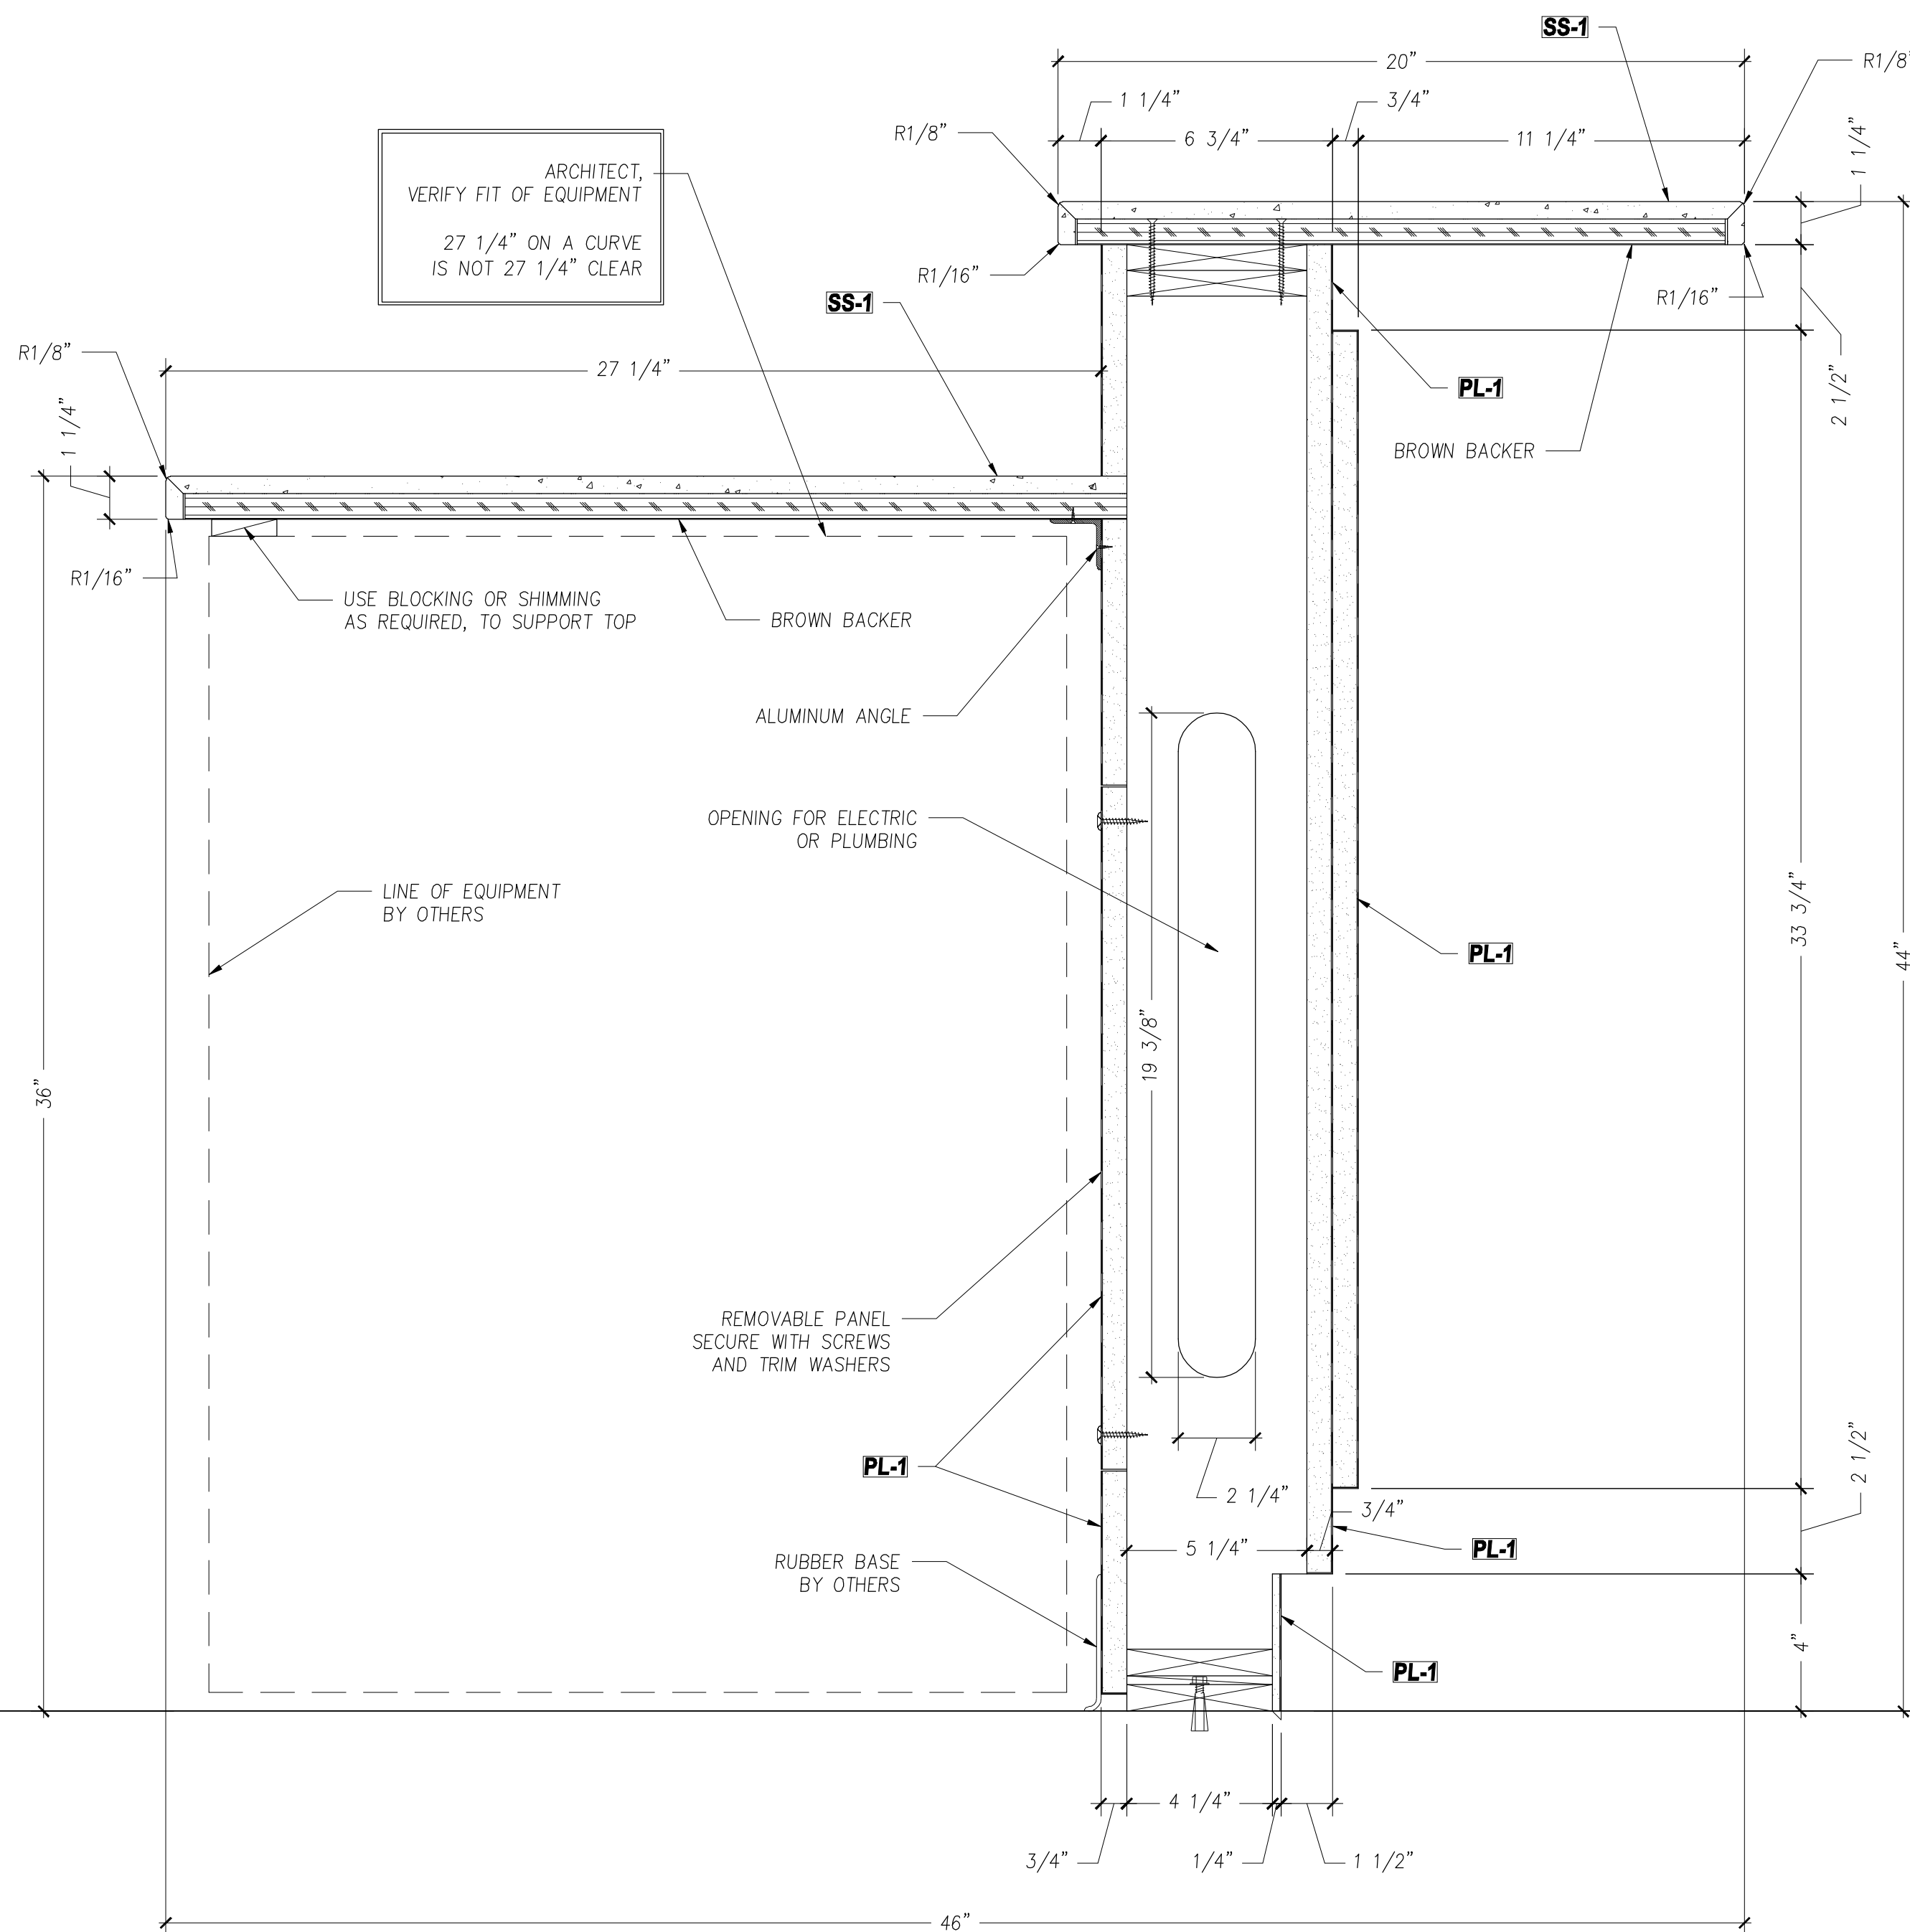

1 SECTION - AT TRANSACTION TOP
Scale: 3/8"=1'-0"

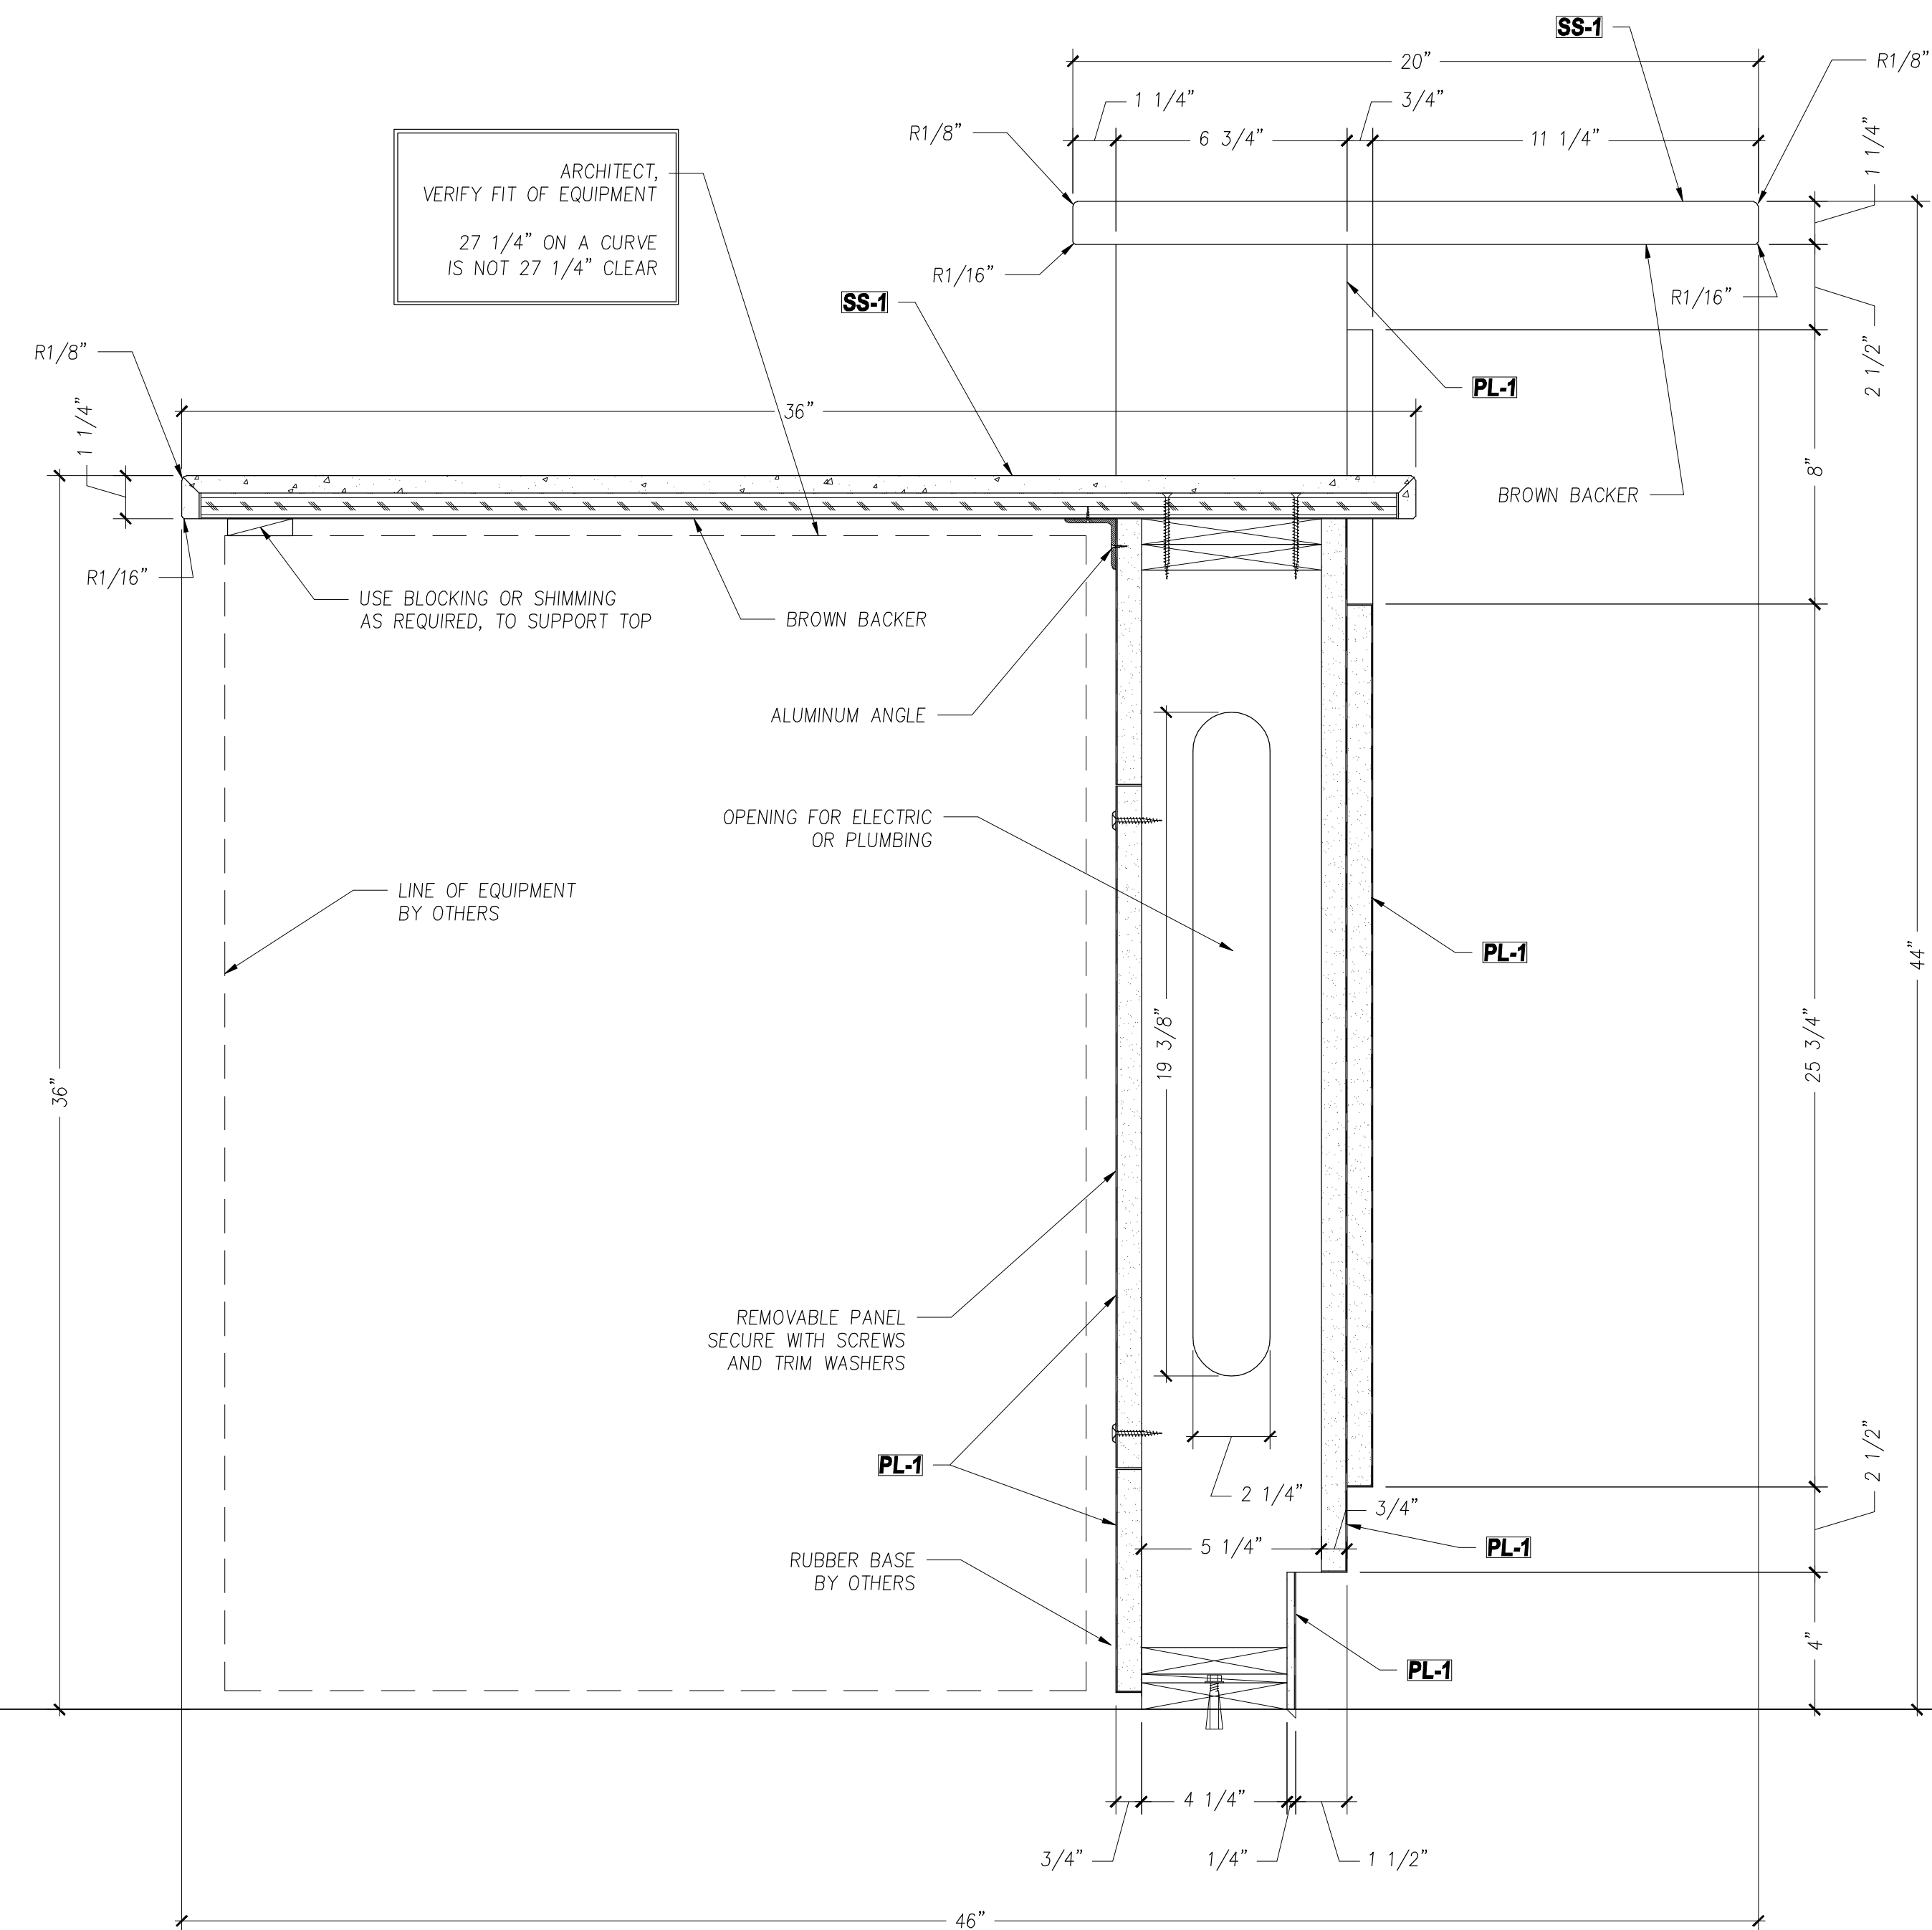

2 SECTION - AT LOWER TOP
Scale: 3/8"=1'-0"

Note:
Architect specify and/or
approve items listed below

Wood Species

WD1	Premium Plain Sliced White Ash
WD2	To Be Determined - Please Specify
WD3	
WD4	

Plastic Laminate

PL1	To Be Determined - Please Specify
PL2	To Be Determined - Please Specify
PL3	To Be Determined - Please Specify
PL4	
PL5	
PL6	

Hardware

H1	European Concealed Hinge
H2	5mm Shelf Pin
H3	Accuride Full Extension Slides #3832
H4	--
H5	--
H6	--
H7	--
H8	--

Other Materials

SS-1	To Be Determined - Please Specify
SS-2	To Be Determined - Please Specify
ML-1	White Melamine
AP-1	--
ST1	--
ST2	--
ST3	--

Exclusions

E1	Finished Floor	E7	Dishwashers
E2	Finished Wall	E8	Appliances
E3	Finished Ceiling	E9	Vinyl Base Board
E4	Light Fixtures	E10	Installation
E5	Under Counter Refrigerator	E11	
E6	Sinks	E12	

SUBMITTALS

NO	DATE	DESCRIPTION
1	4/9/12	FOR REVIEW
2	--	--
3	--	--
4	--	--
5	--	--





Project Title:
**State University of NY at Alfred
Student Leadership Center
10 Upper College Dr.
Alfred, NY 14802**

Architect: **William Rawn Associates, Architects, Inc.**
10 Post Office Square, Suite 1010, Boston, MA 02109
Contractor: **Manning, Squires, Hennig Co.**
P.O. Box 685, Batavia, NY 14021

Drawing Title:
SECTION-CAFE SERVICE COUNTER

Drawn By:	Scale:	Job No:	Dwg No:
GM	As Noted		
Ref Dwg:	Date:	N/A	
VARIOUS	4/9/12	1.05	

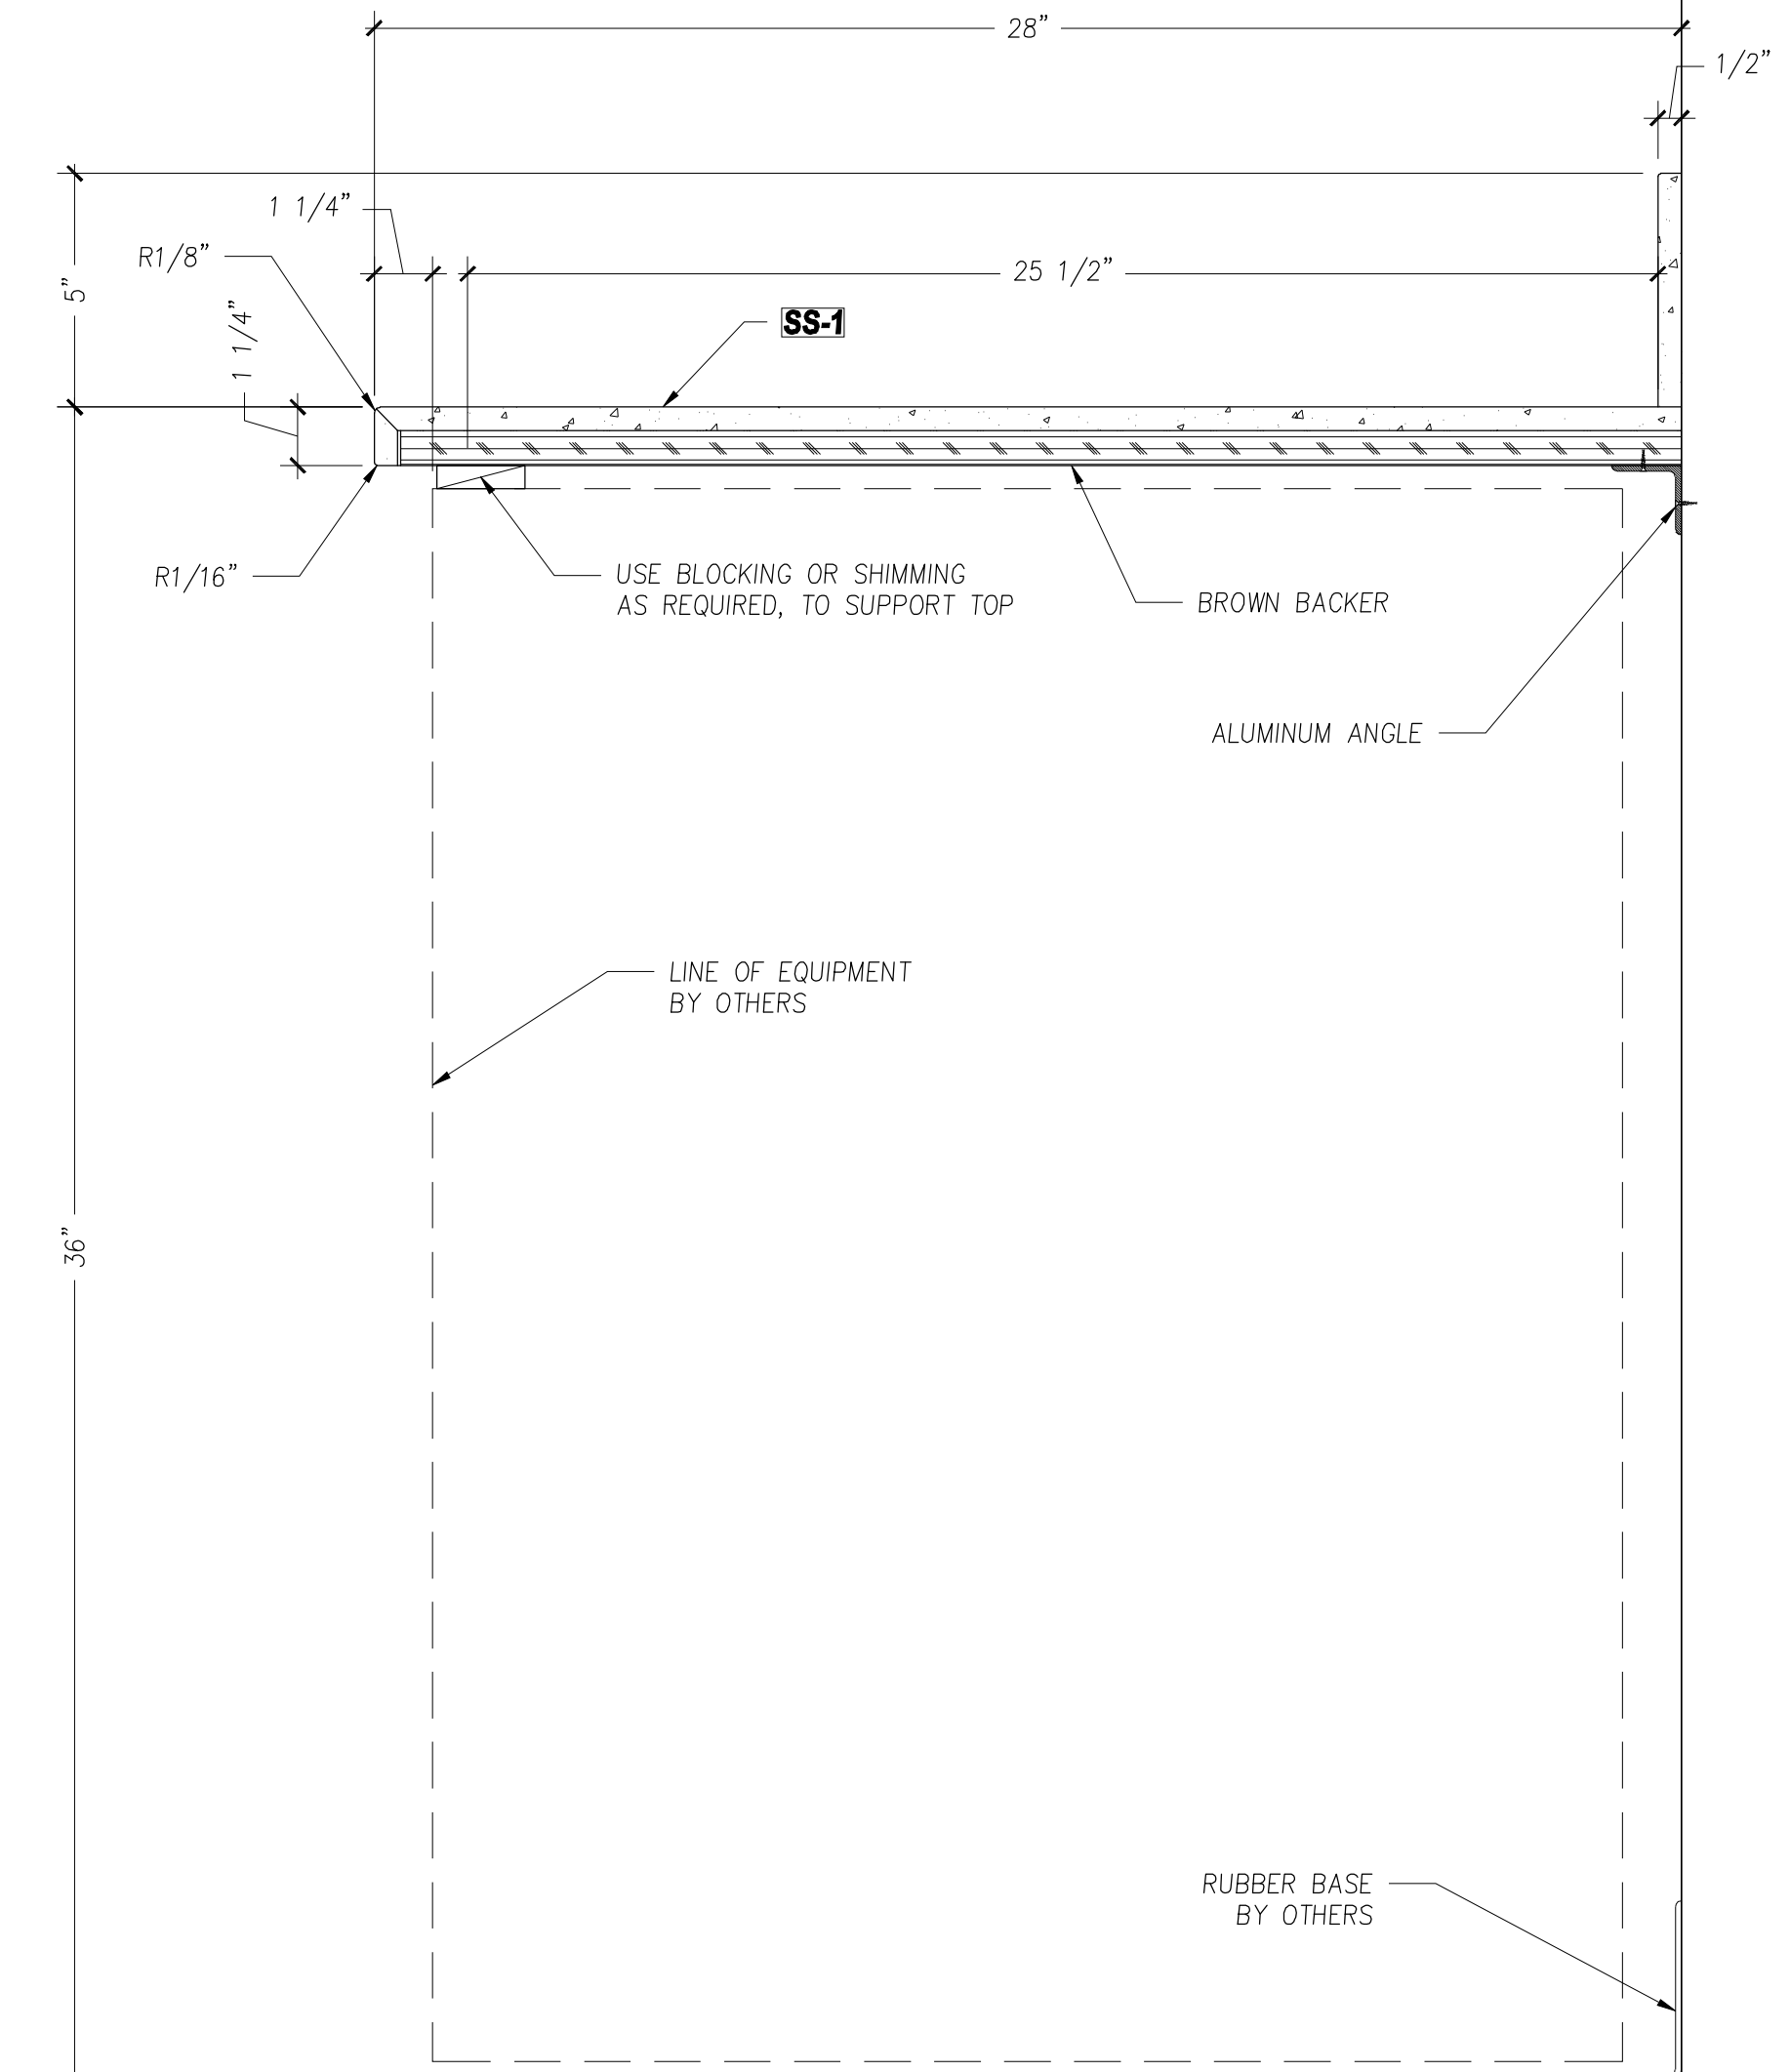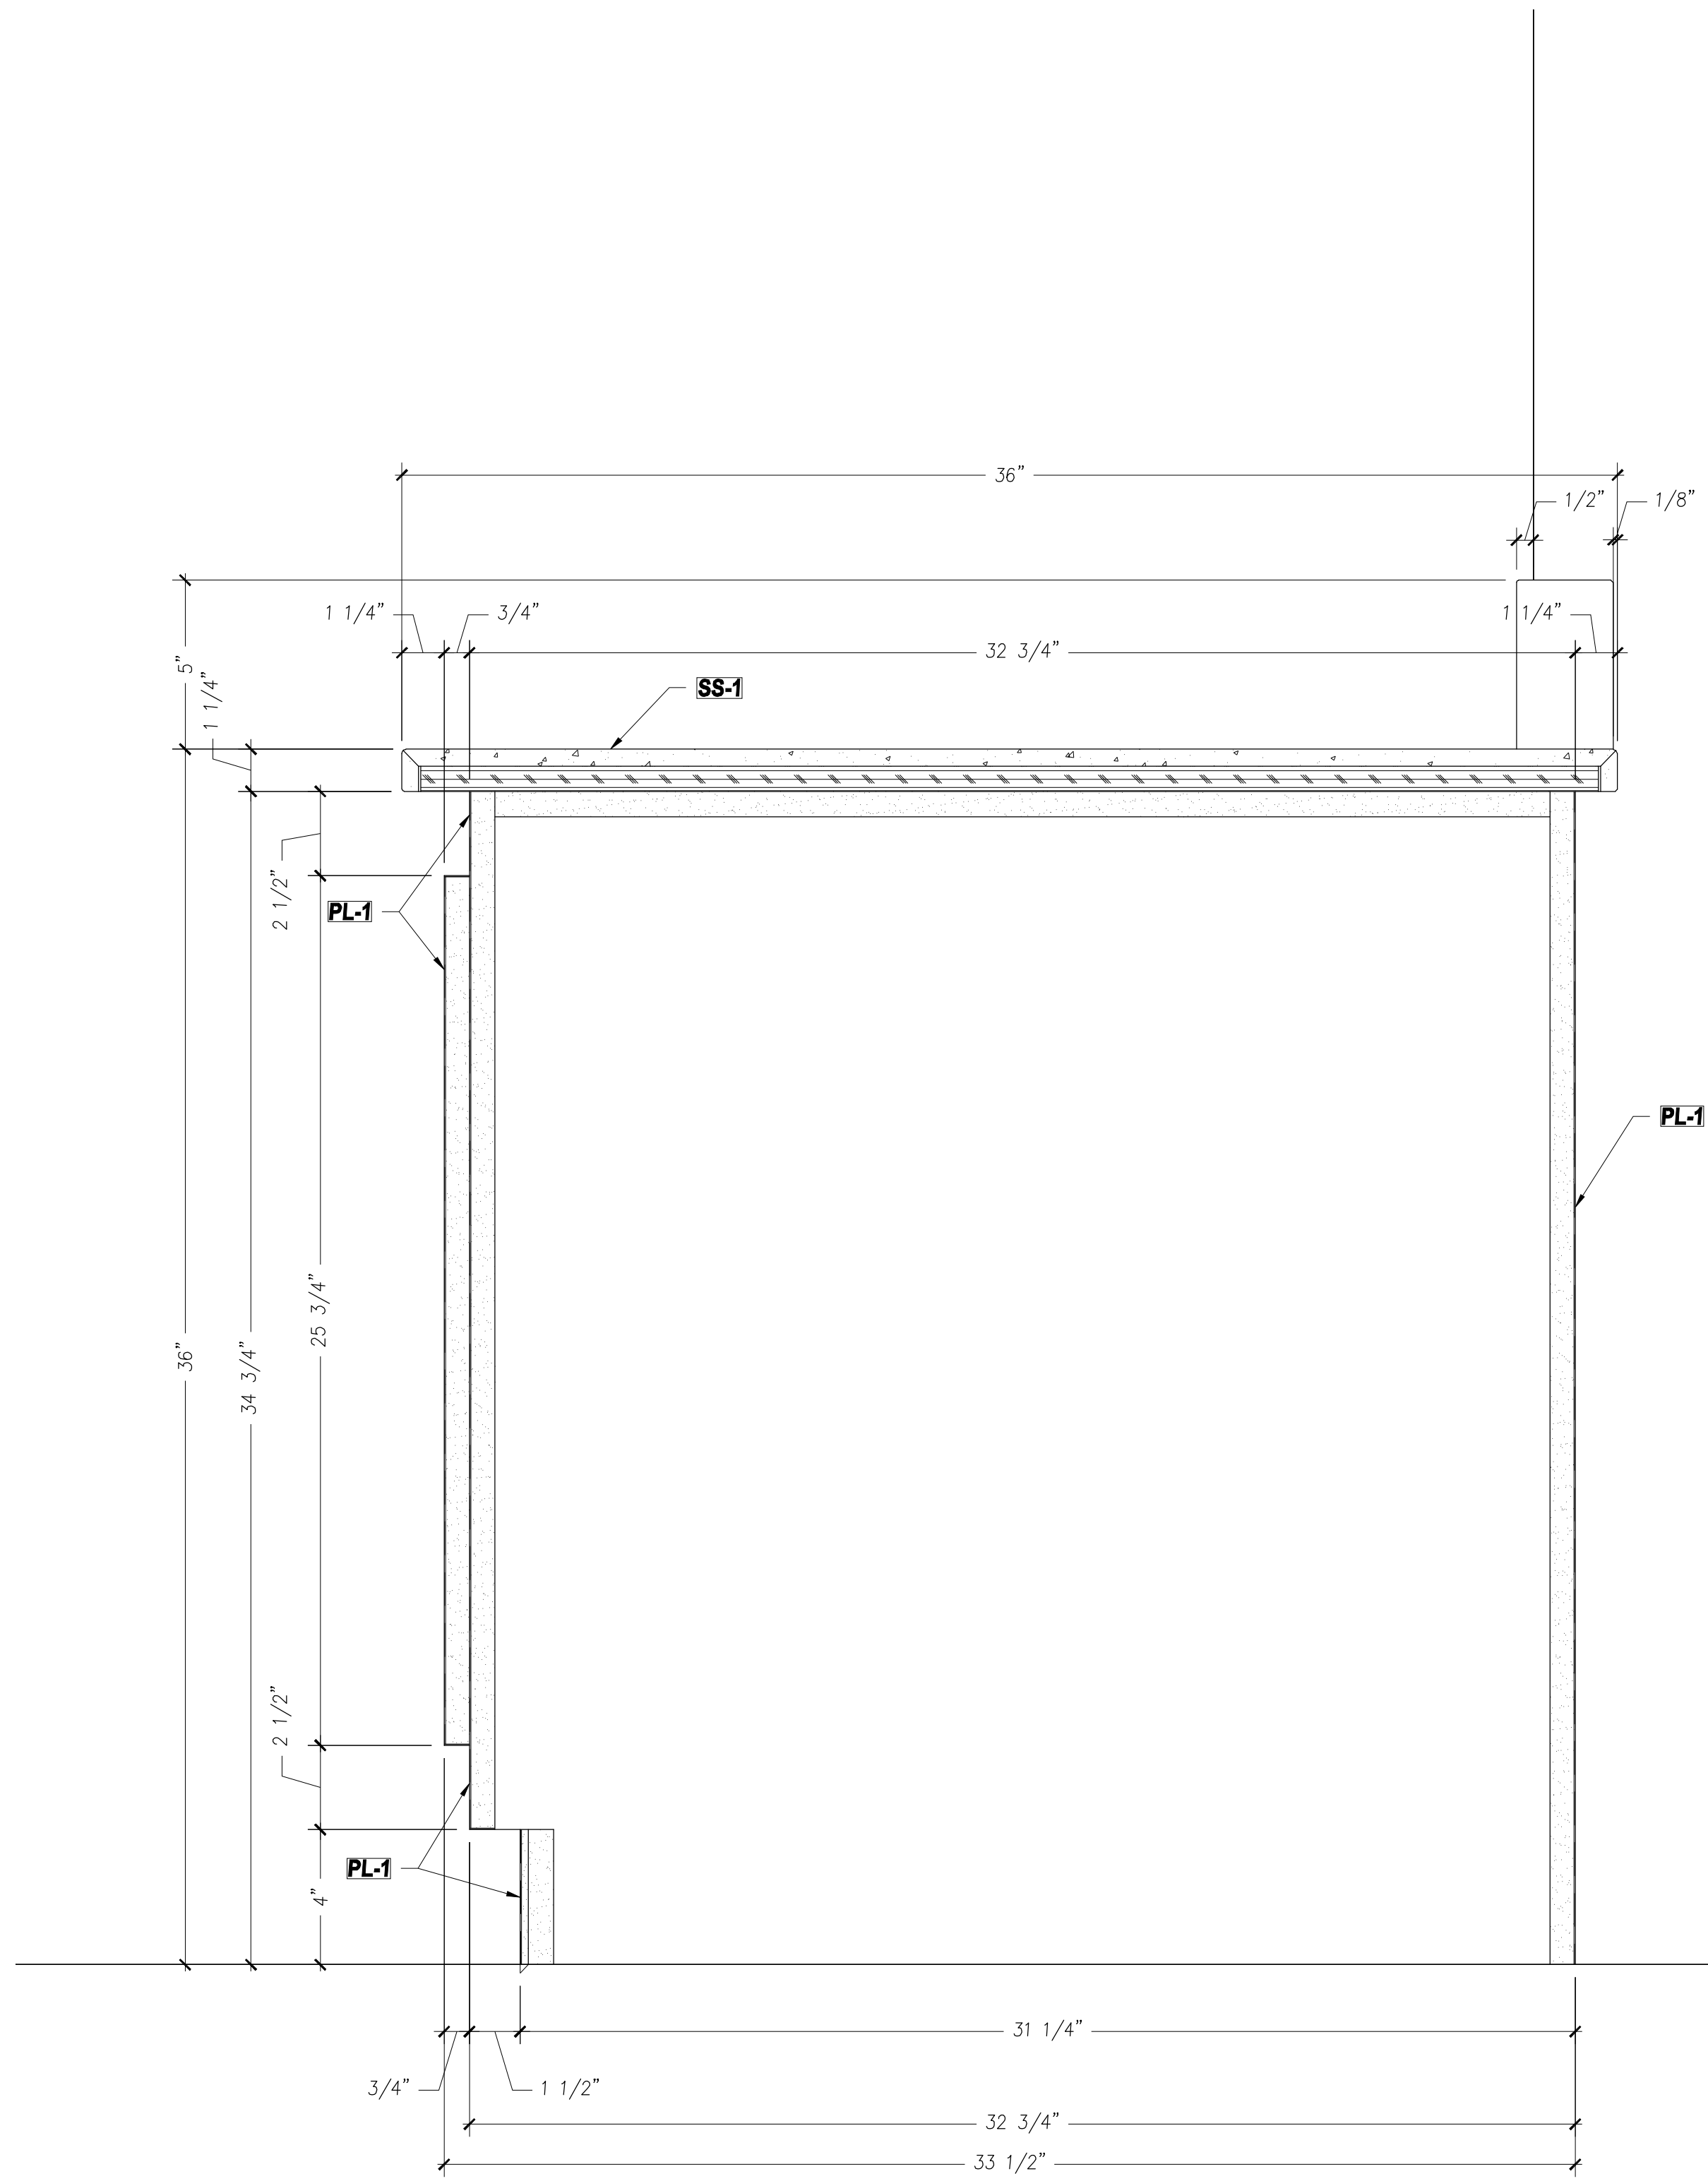

1 SECTION - AT PEDESTAL
Scale: 3"=1'-0"

2 SECTION - SS-1 COUNTER TOPS
Scale: 3"=1'-0"

Note:
Architect specify and/or
approve items listed below

Wood Species	
WD1	Premium Plain Sliced White Ash
WD2	To Be Determined - Please Specify
WD3	
WD4	

Plastic Laminate	
PL1	To Be Determined - Please Specify
PL2	To Be Determined - Please Specify
PL3	To Be Determined - Please Specify
PL4	
PL5	
PL6	

Hardware	
H1	European Concealed Hinge
H2	5mm Shelf Pin
H3	Accuride Full Extension Slides #3832
H4	--
H5	--
H6	--
H7	--
H8	--

Other Materials	
SS-1	To Be Determined - Please Specify
SS-2	To Be Determined - Please Specify
ML-1	White Melamine
AP-1	--
ST1	--
ST2	--
ST3	--

Exclusions			
E1	Finished Floor	E7	Dishwashers
E2	Finished Wall	E8	Appliances
E3	Finished Ceiling	E9	Vinyl Base Board
E4	Light Fixtures	E10	Installation
E5	Under Counter Refrigerator	E11	
E6	Sinks	E12	

SUBMITTALS		
NO	DATE	DESCRIPTION
1	4/9/12	FOR REVIEW
2	--	--
3	--	--
4	--	--
5	--	--




Project Title:
**State University of NY at Alfred
Student Leadership Center
10 Upper College Dr.
Alfred, NY 14802**


Architect: **William Rawn Associates, Architects, Inc.
10 Post Office Square, Suite 1010, Boston, MA 02109**
Contractor: **Manning, Squires, Hennig Co.
P.O. Box 685, Batavia, NY 14021**

Drawing Title:
SECTIONS - BENCH AT PARK 309


Drawn By:	Scale:	Job No:	Dwg No:
GM	As Noted		
Ref Dwg:	Date:		
VARIOUS	4/9/12	N/A	2.02

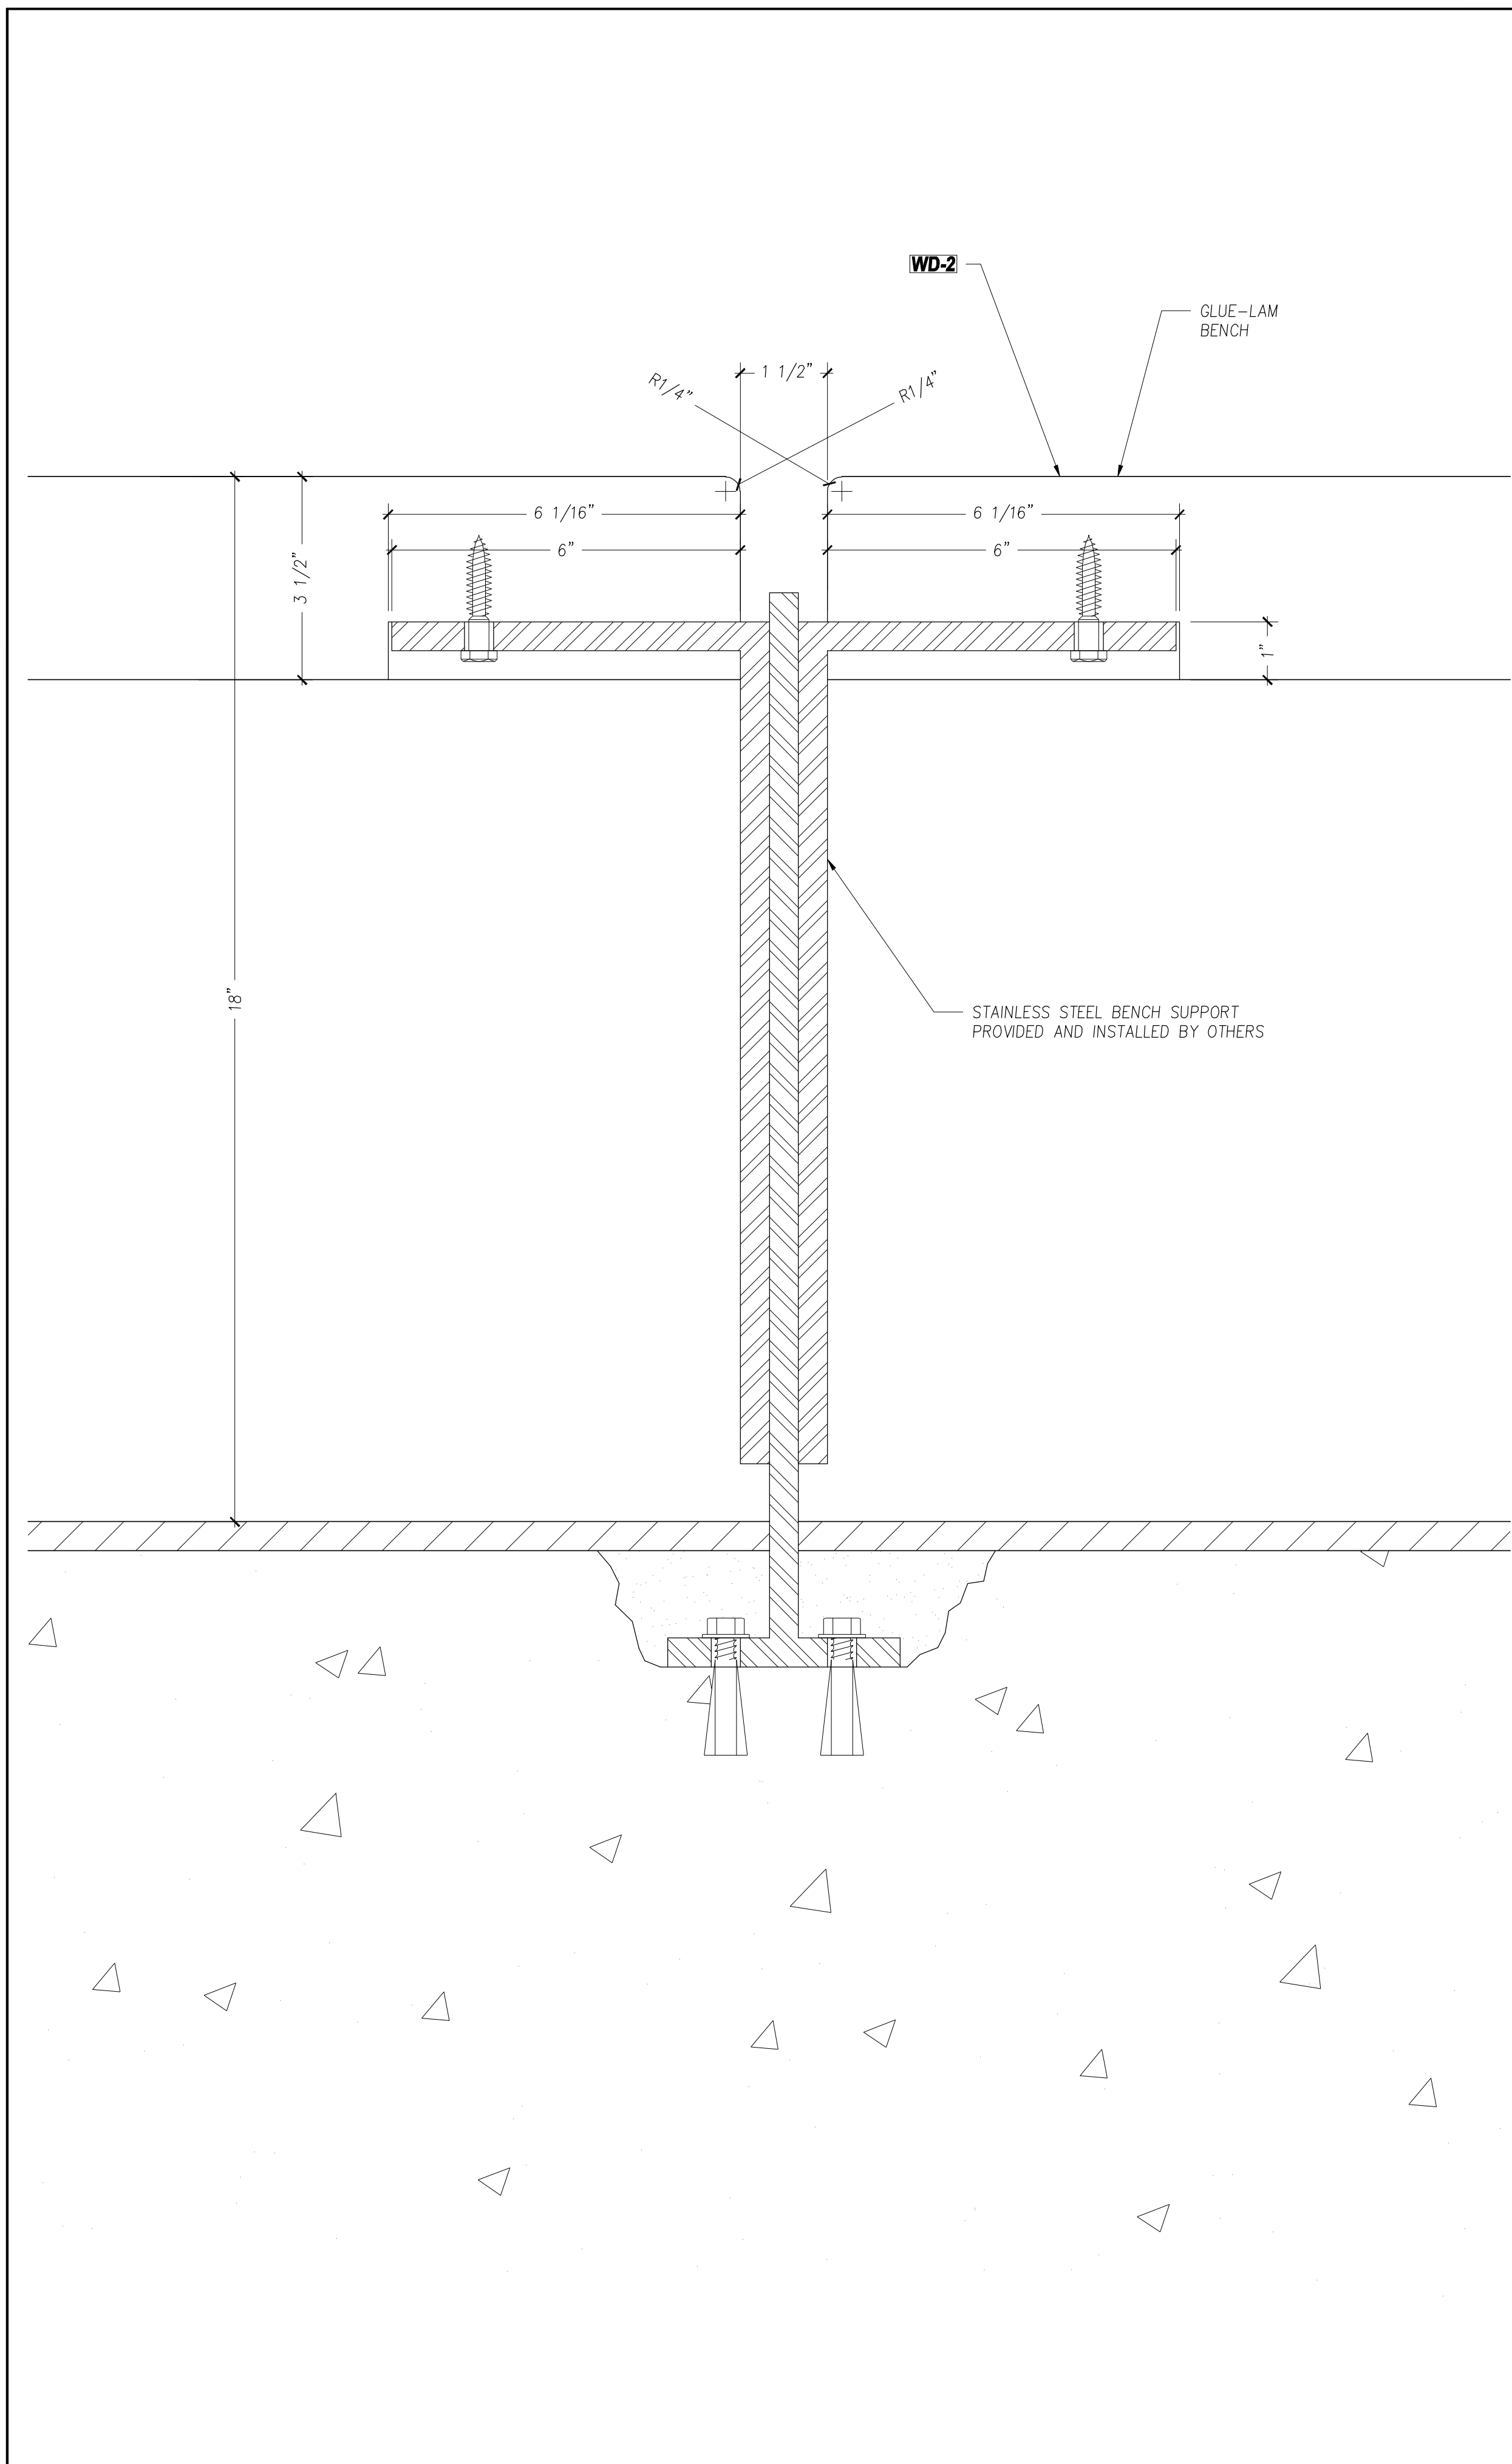


1 SECTION - PARK 309 BENCH
Scale: 6"=1'-0"

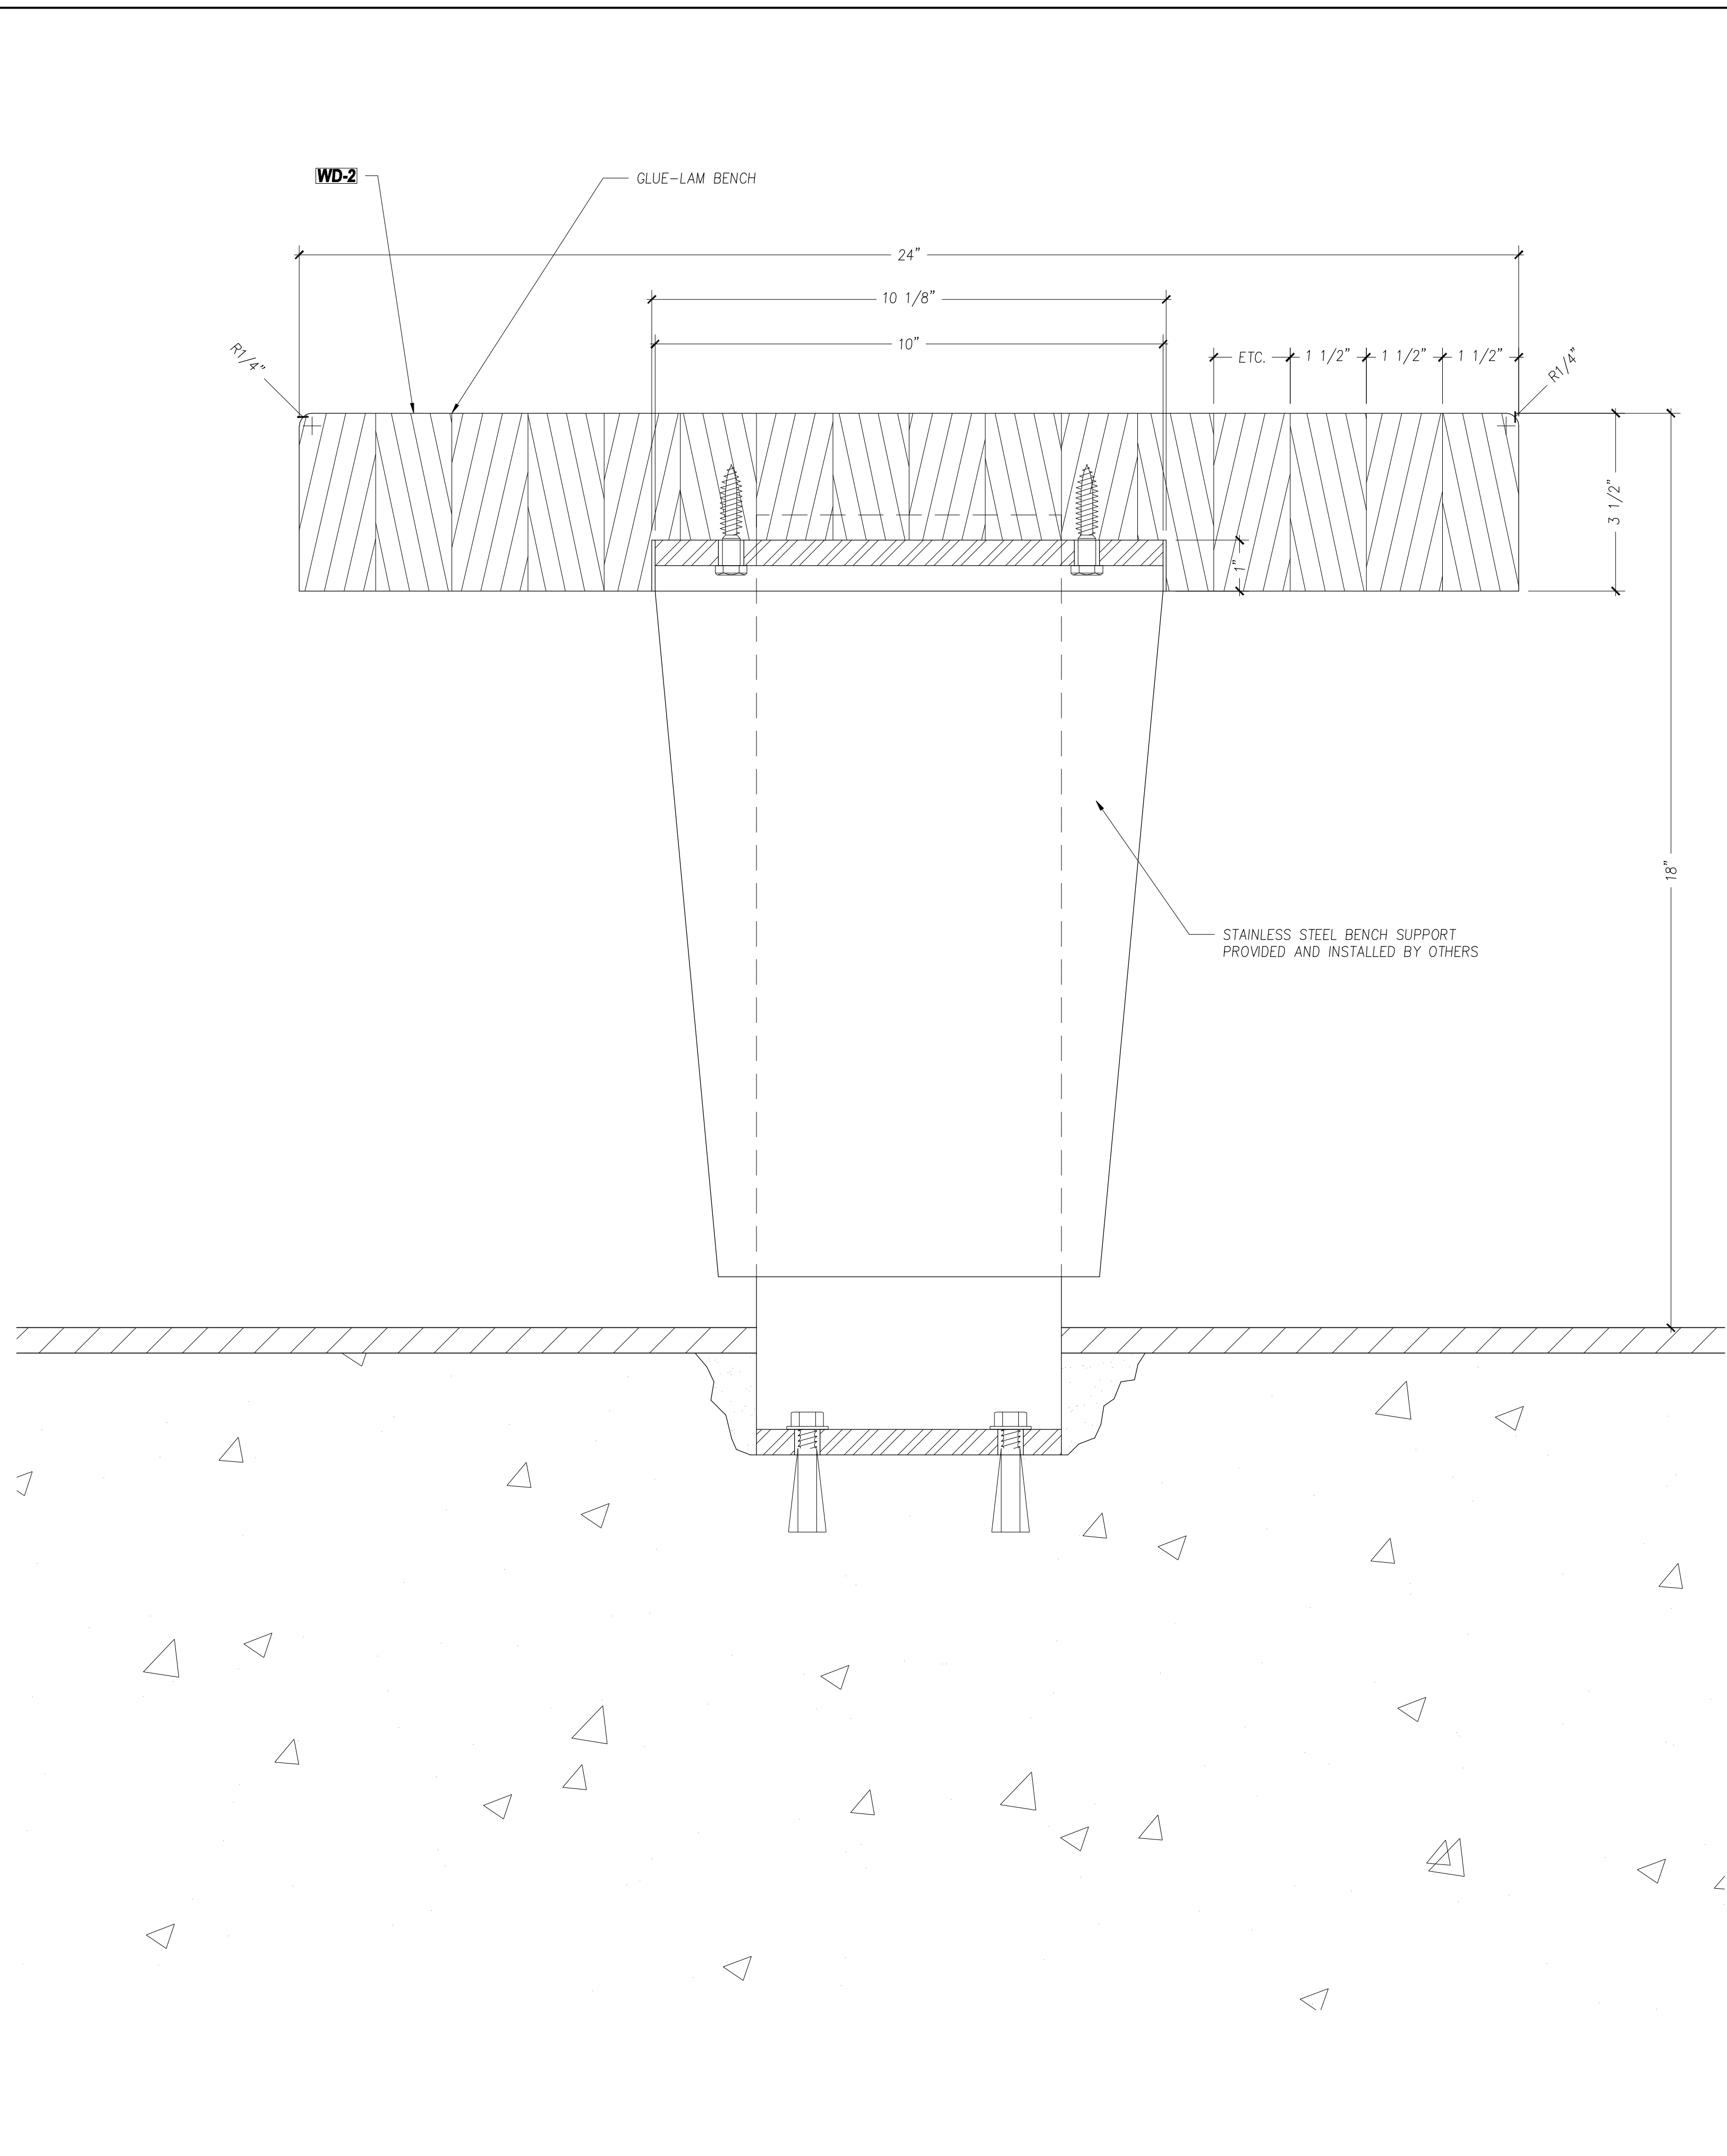


2 SECTION - PARK 309 BENCH
Scale: 6"=1'-0"

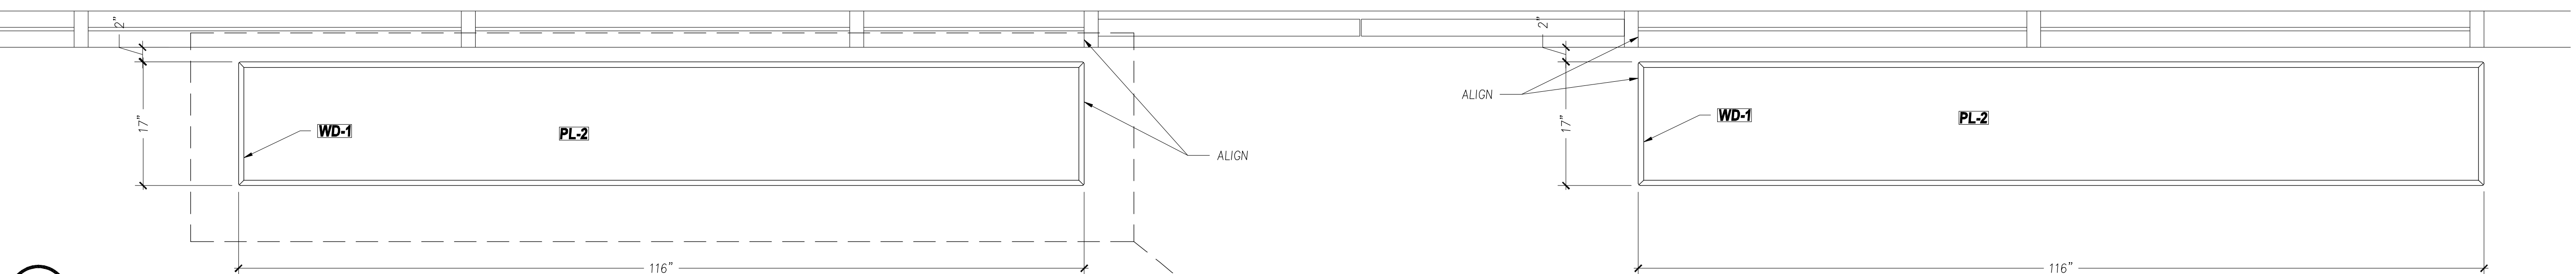

1 FLOOR PLAN - CLIMBING WALL CUBBIES
Scale: 1"=1'-0"

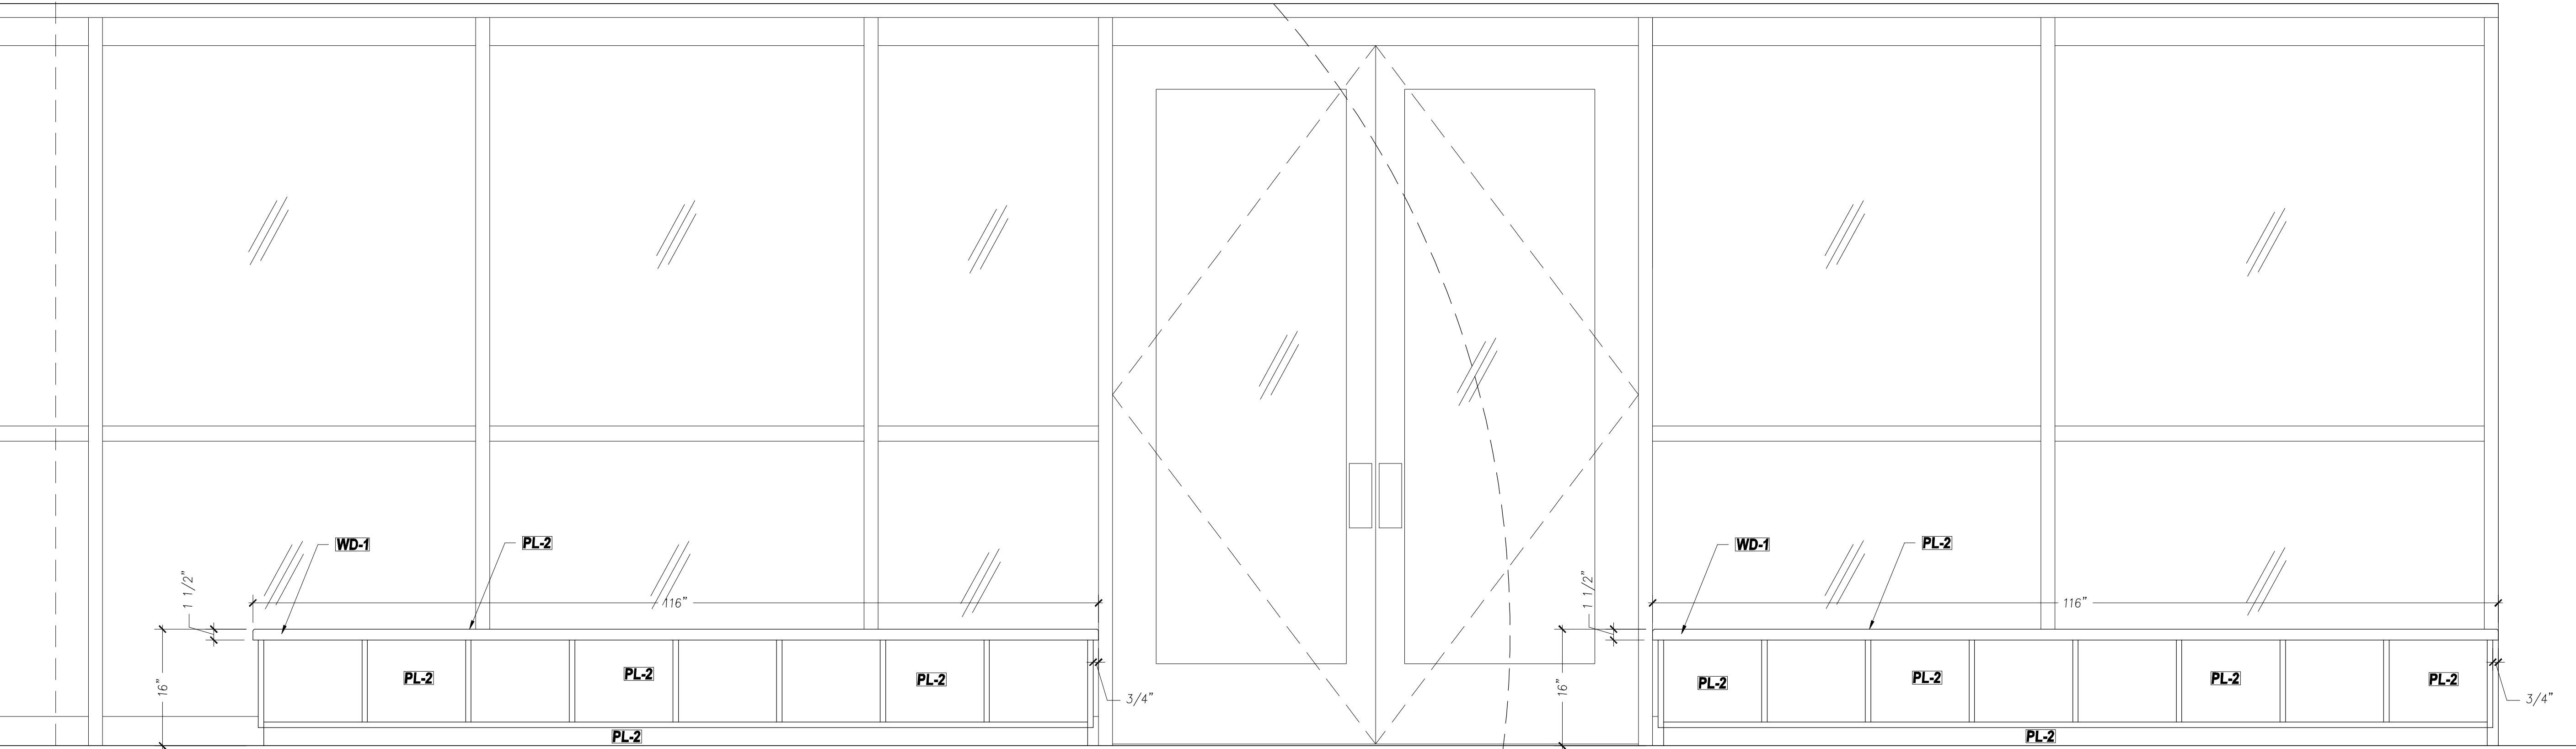

2 ELEVATION - CLIMBING WALL CUBBIES
Scale: 1"=1'-0"

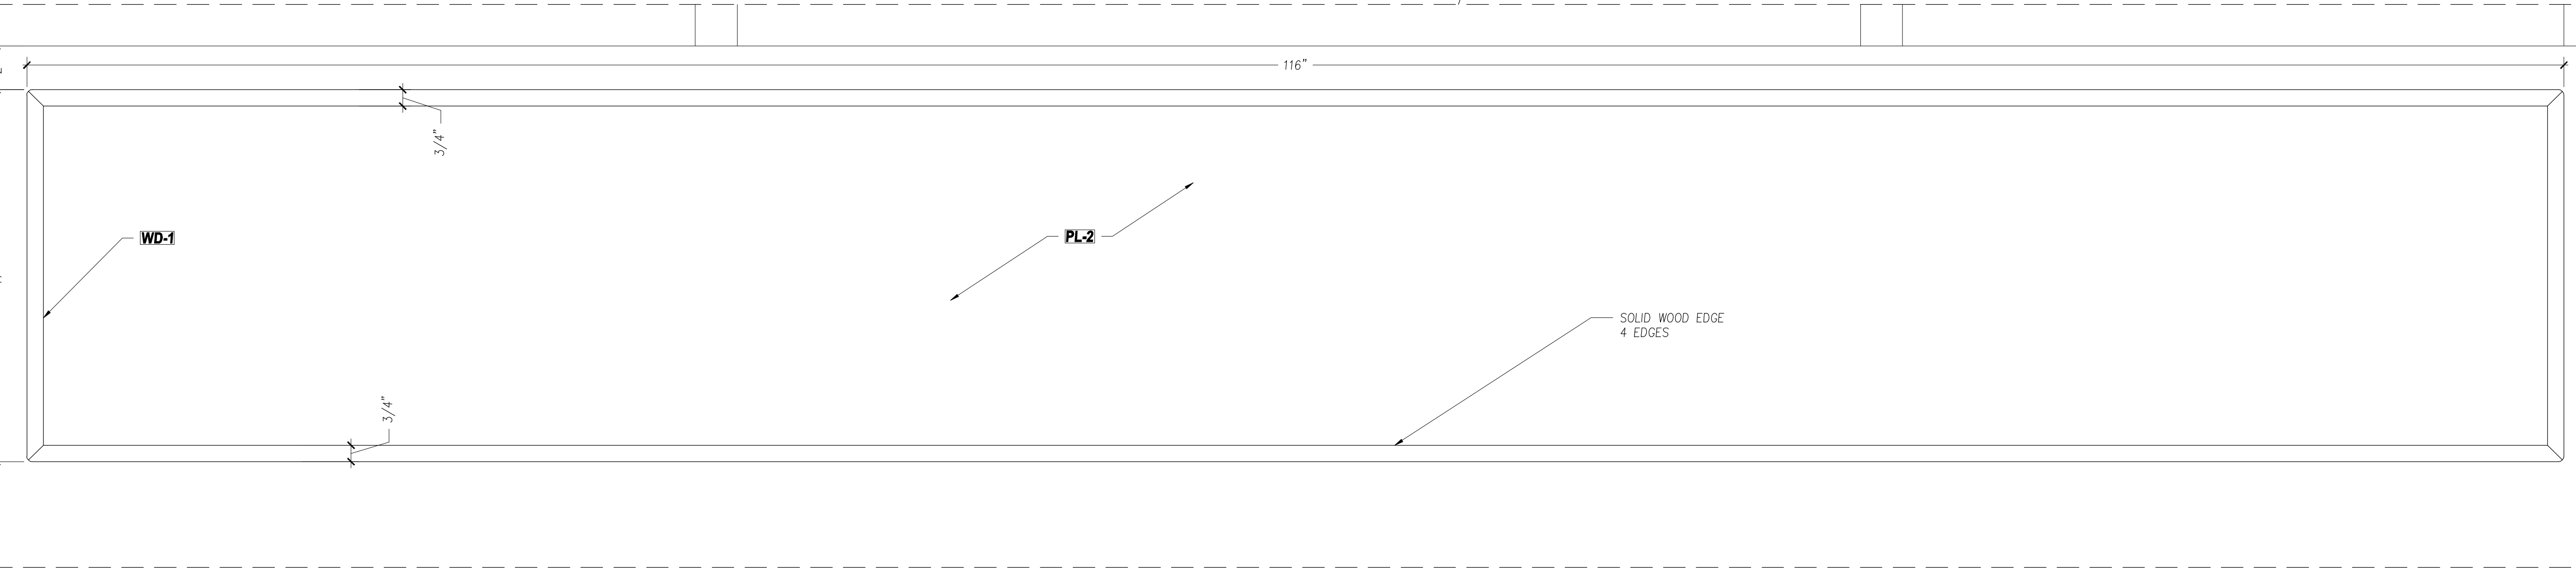

Note:
Architect specify and/or
approve items listed below

Wood Species	
WD1	Premium Plain Sliced White Ash
WD2	To Be Determined - Please Specify
WD3	
WD4	

Plastic Laminate	
PL1	To Be Determined - Please Specify
PL2	To Be Determined - Please Specify
PL3	To Be Determined - Please Specify
PL4	
PL5	
PL6	

Hardware	
H1	European Concealed Hinge
H2	5mm Shelf Pin
H3	Accuride Full Extension Slides #3832
H4	--
H5	--
H6	--
H7	--
H8	--

Other Materials	
SS-1	To Be Determined - Please Specify
SS-2	To Be Determined - Please Specify
ML-1	White Melamine
AP-1	--
ST1	--
ST2	--
ST3	--

Exclusions			
E1	Finished Floor	E7	Dishwashers
E2	Finished Wall	E8	Appliances
E3	Finished Ceiling	E9	Vinyl Base Board
E4	Light Fixtures	E10	Installation
E5	Under Counter Refrigerator	E11	
E6	Sinks	E12	

SUBMITTALS		
NO	DATE	DESCRIPTION
1	4/9/12	FOR REVIEW
2	--	--
3	--	--
4	--	--
5	--	--



Project Title:
**State University of NY at Alfred
Student Leadership Center
10 Upper College Dr.
Alfred, NY 14802**

Architect: **William Rawn Associates, Architects, Inc.**
10 Post Office Square, Suite 1010, Boston, MA 02109

Contractor: **Manning, Squires, Hennig Co.**
P.O. Box 685, Batavia, NY 14021

Drawing Title: PLASTIC LAMINATE CUBBIES			
Drawn By: GM	Scale: As Noted	Job No: N/A	Dwg No: 3.01
Ref Dwg: VARIOUS	Date: 4/9/12		

Note:
Architect specify and/or
approve items listed below

Wood Species	
WD1	Premium Plain Sliced White Ash
WD2	To Be Determined - Please Specify
WD3	
WD4	

Plastic Laminate	
PL1	To Be Determined - Please Specify
PL2	To Be Determined - Please Specify
PL3	To Be Determined - Please Specify
PL4	
PL5	
PL6	

Hardware	
H1	European Concealed Hinge
H2	5mm Shelf Pin
H3	Accuride Full Extension Slides #3832
H4	--
H5	--
H6	--
H7	--
H8	--

Other Materials	
SS-1	To Be Determined - Please Specify
SS-2	To Be Determined - Please Specify
ML-1	White Melamine
AP-1	--
ST1	--
ST2	--
ST3	--

Exclusions			
E1	Finished Floor	E7	Dishwashers
E2	Finished Wall	E8	Appliances
E3	Finished Ceiling	E9	Vinyl Base Board
E4	Light Fixtures	E10	Installation
E5	Under Counter Refrigerator	E11	
E6	Sinks	E12	

SUBMITTALS

NO	DATE	DESCRIPTION
1	4/9/12	FOR REVIEW
2	--	--
3	--	--
4	--	--
5	--	--




Project Title:
**State University of NY at Alfred
Student Leadership Center
10 Upper College Dr.
Alfred, NY 14802**

Architect: **William Rawn Associates, Architects, Inc.
10 Post Office Square, Suite 1010, Boston, MA 02109**


Contractor: **Manning, Squires, Hennig Co.
P.O. Box 685, Batavia, NY 14021**

Drawing Title:
SECTION - CLIMBING WALL CUBBIES


Drawn By:	GM	Scale:	As Noted	Job No.:	N/A	Dwg No.:	3.02
Ref Dwg.:	VARIOUS	Date:	4/9/12				

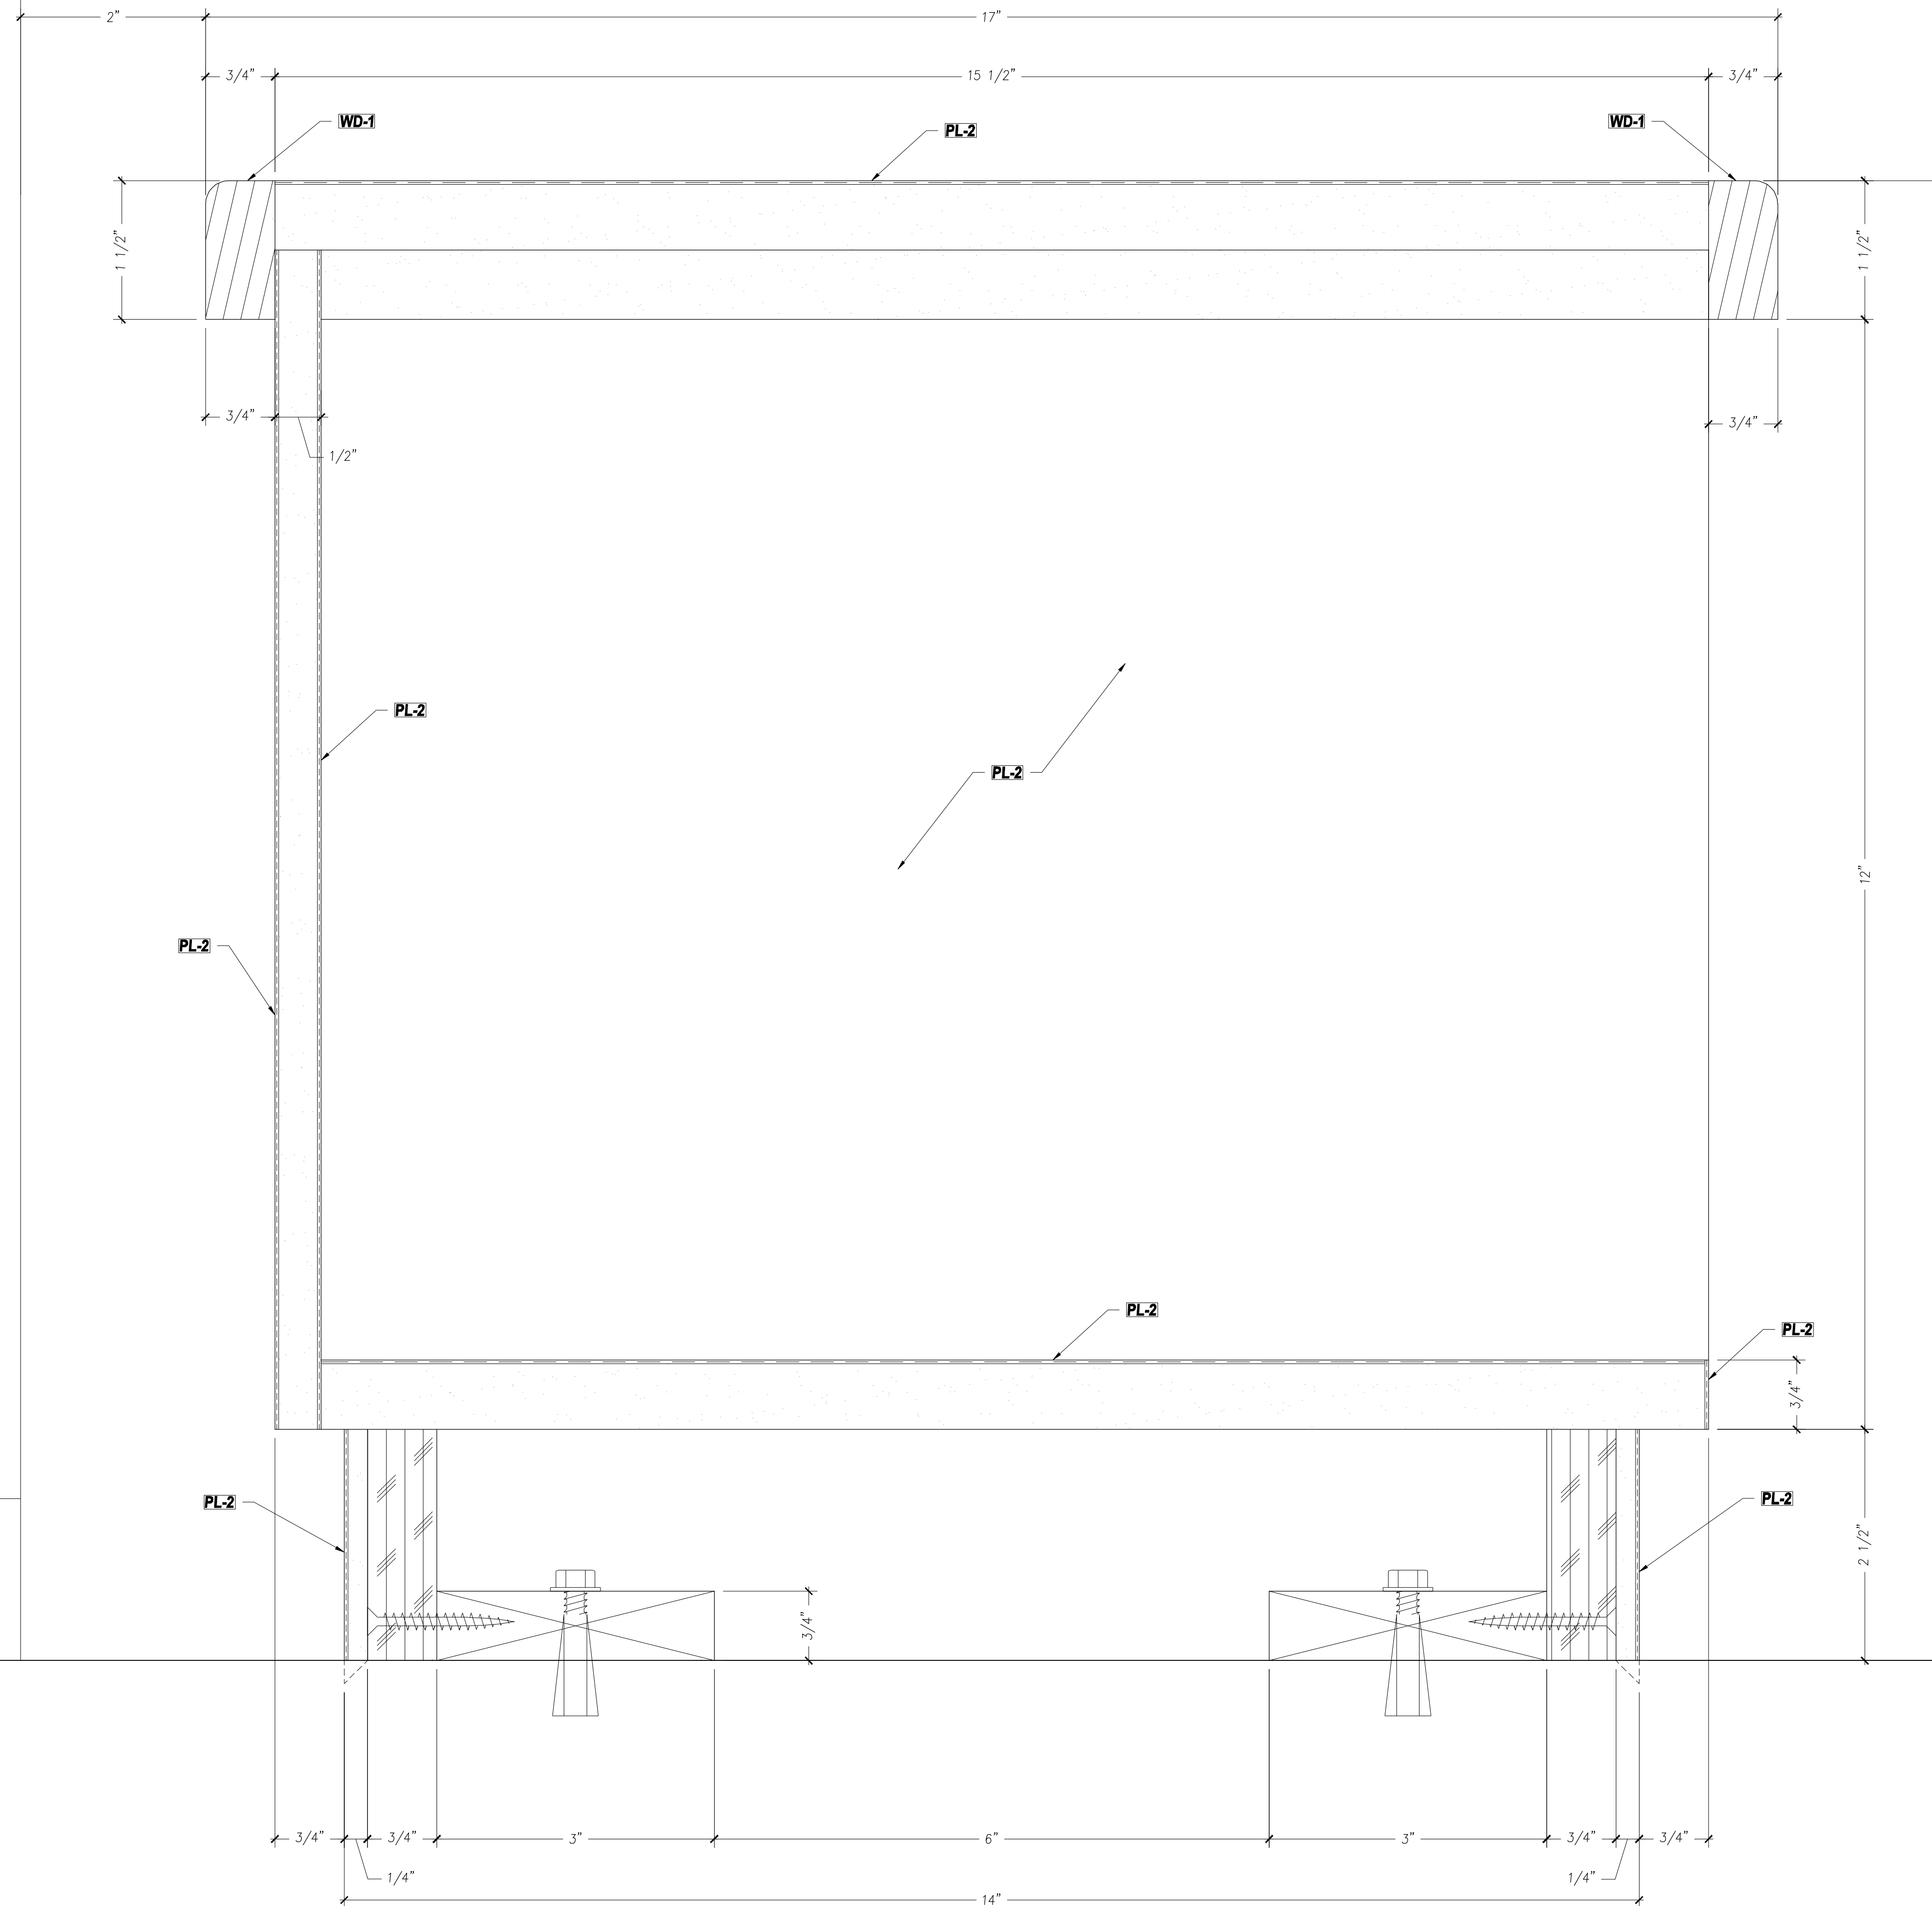


1 SECTION - CLIMBING WALL CUBBIES
Scale: Full Size

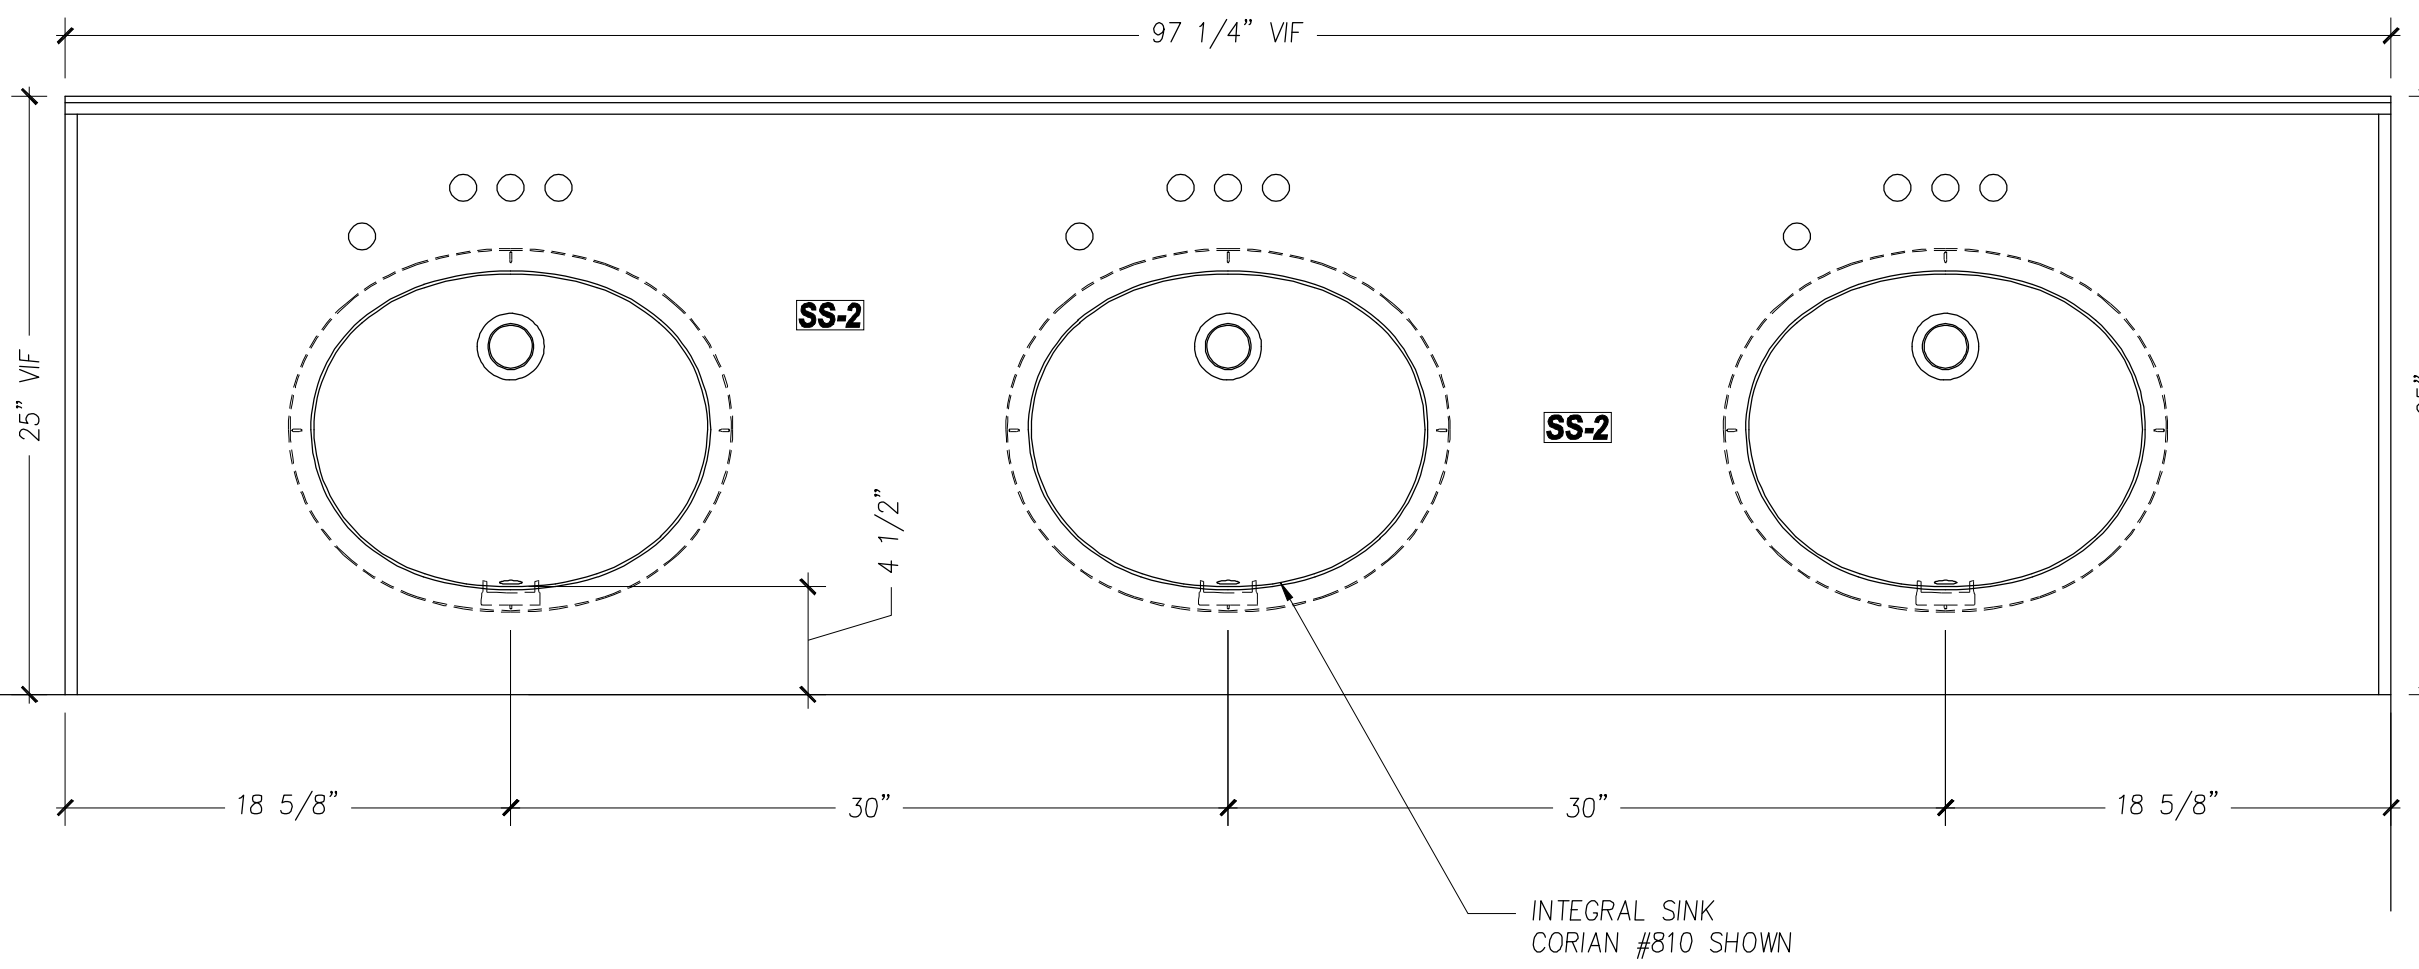


1 FLOOR PLAN - MENS ROOM T101
Scale: 1 1/2"=1'-0"

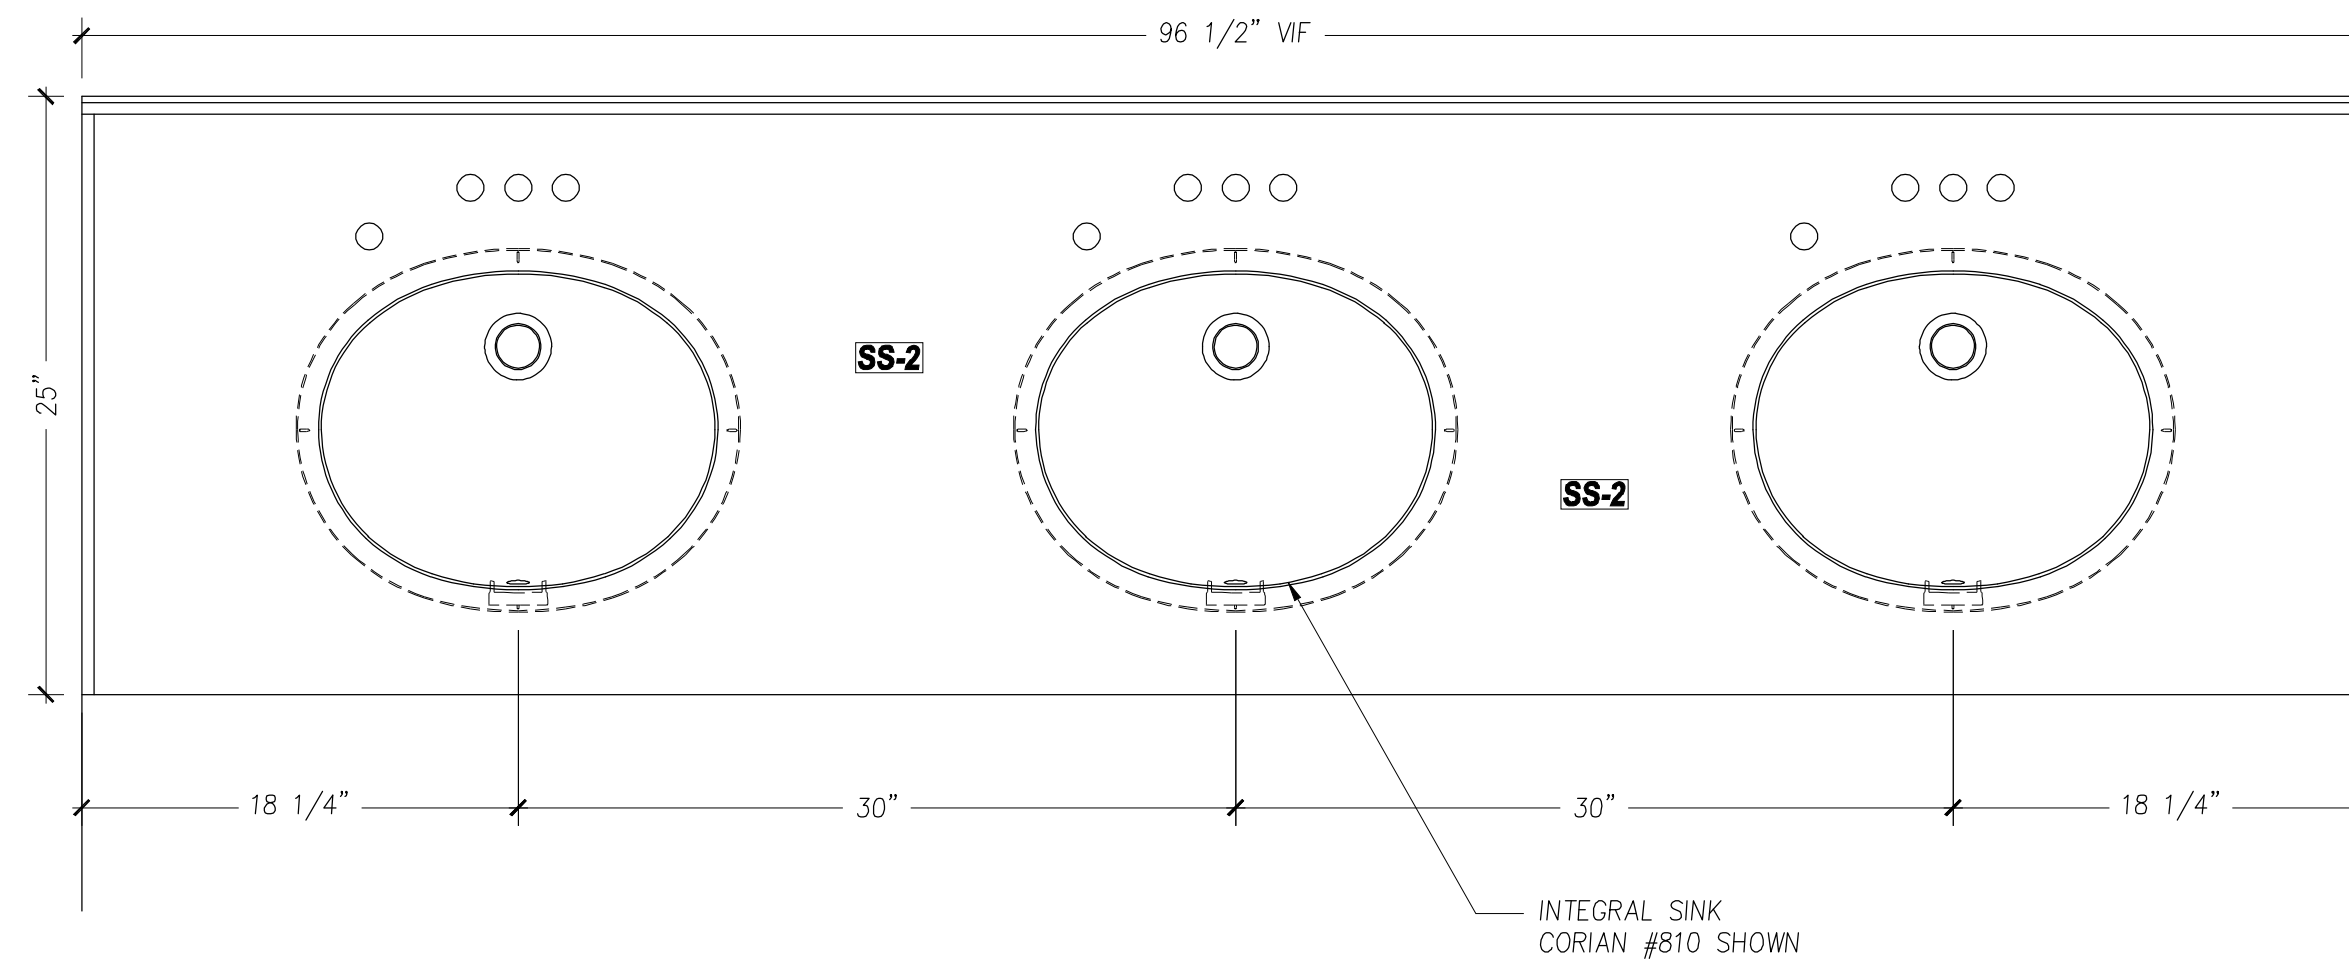

2 FLOOR PLAN - WOMENS ROOM T102
Scale: 1 1/2"=1'-0"

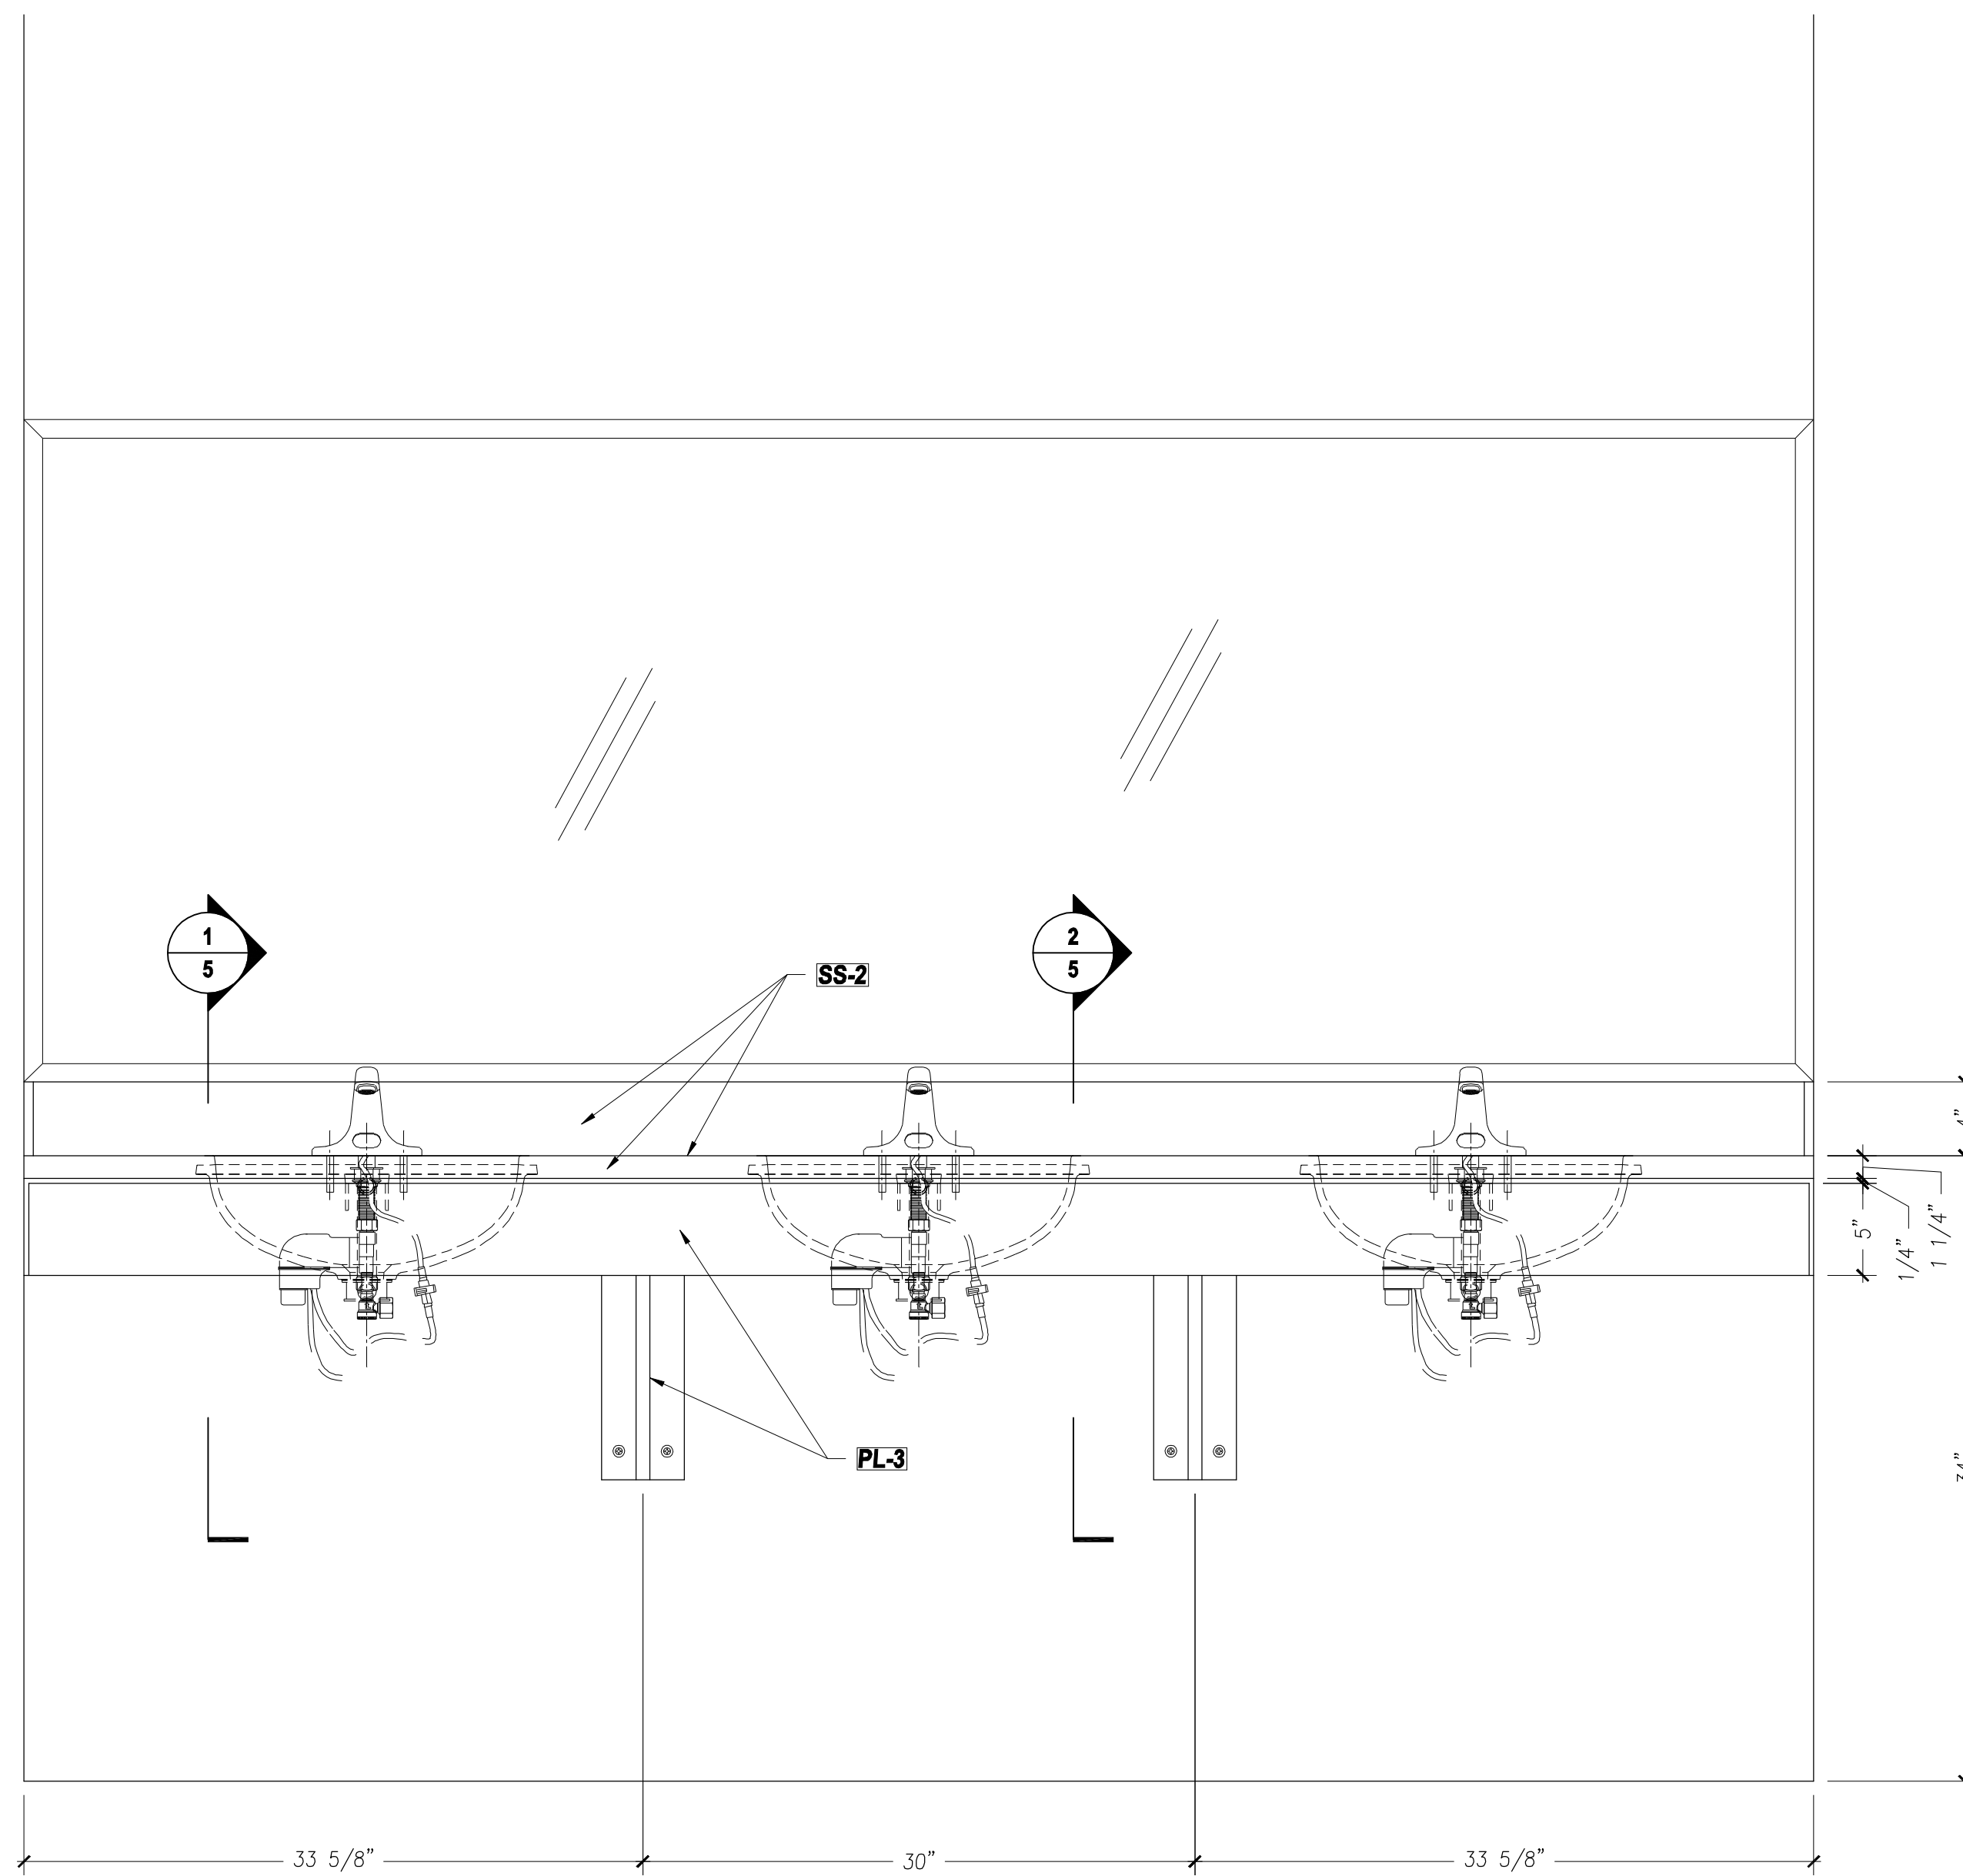

3 ELEVATION - MENS ROOM T101
Scale: 1 1/2"=1'-0"

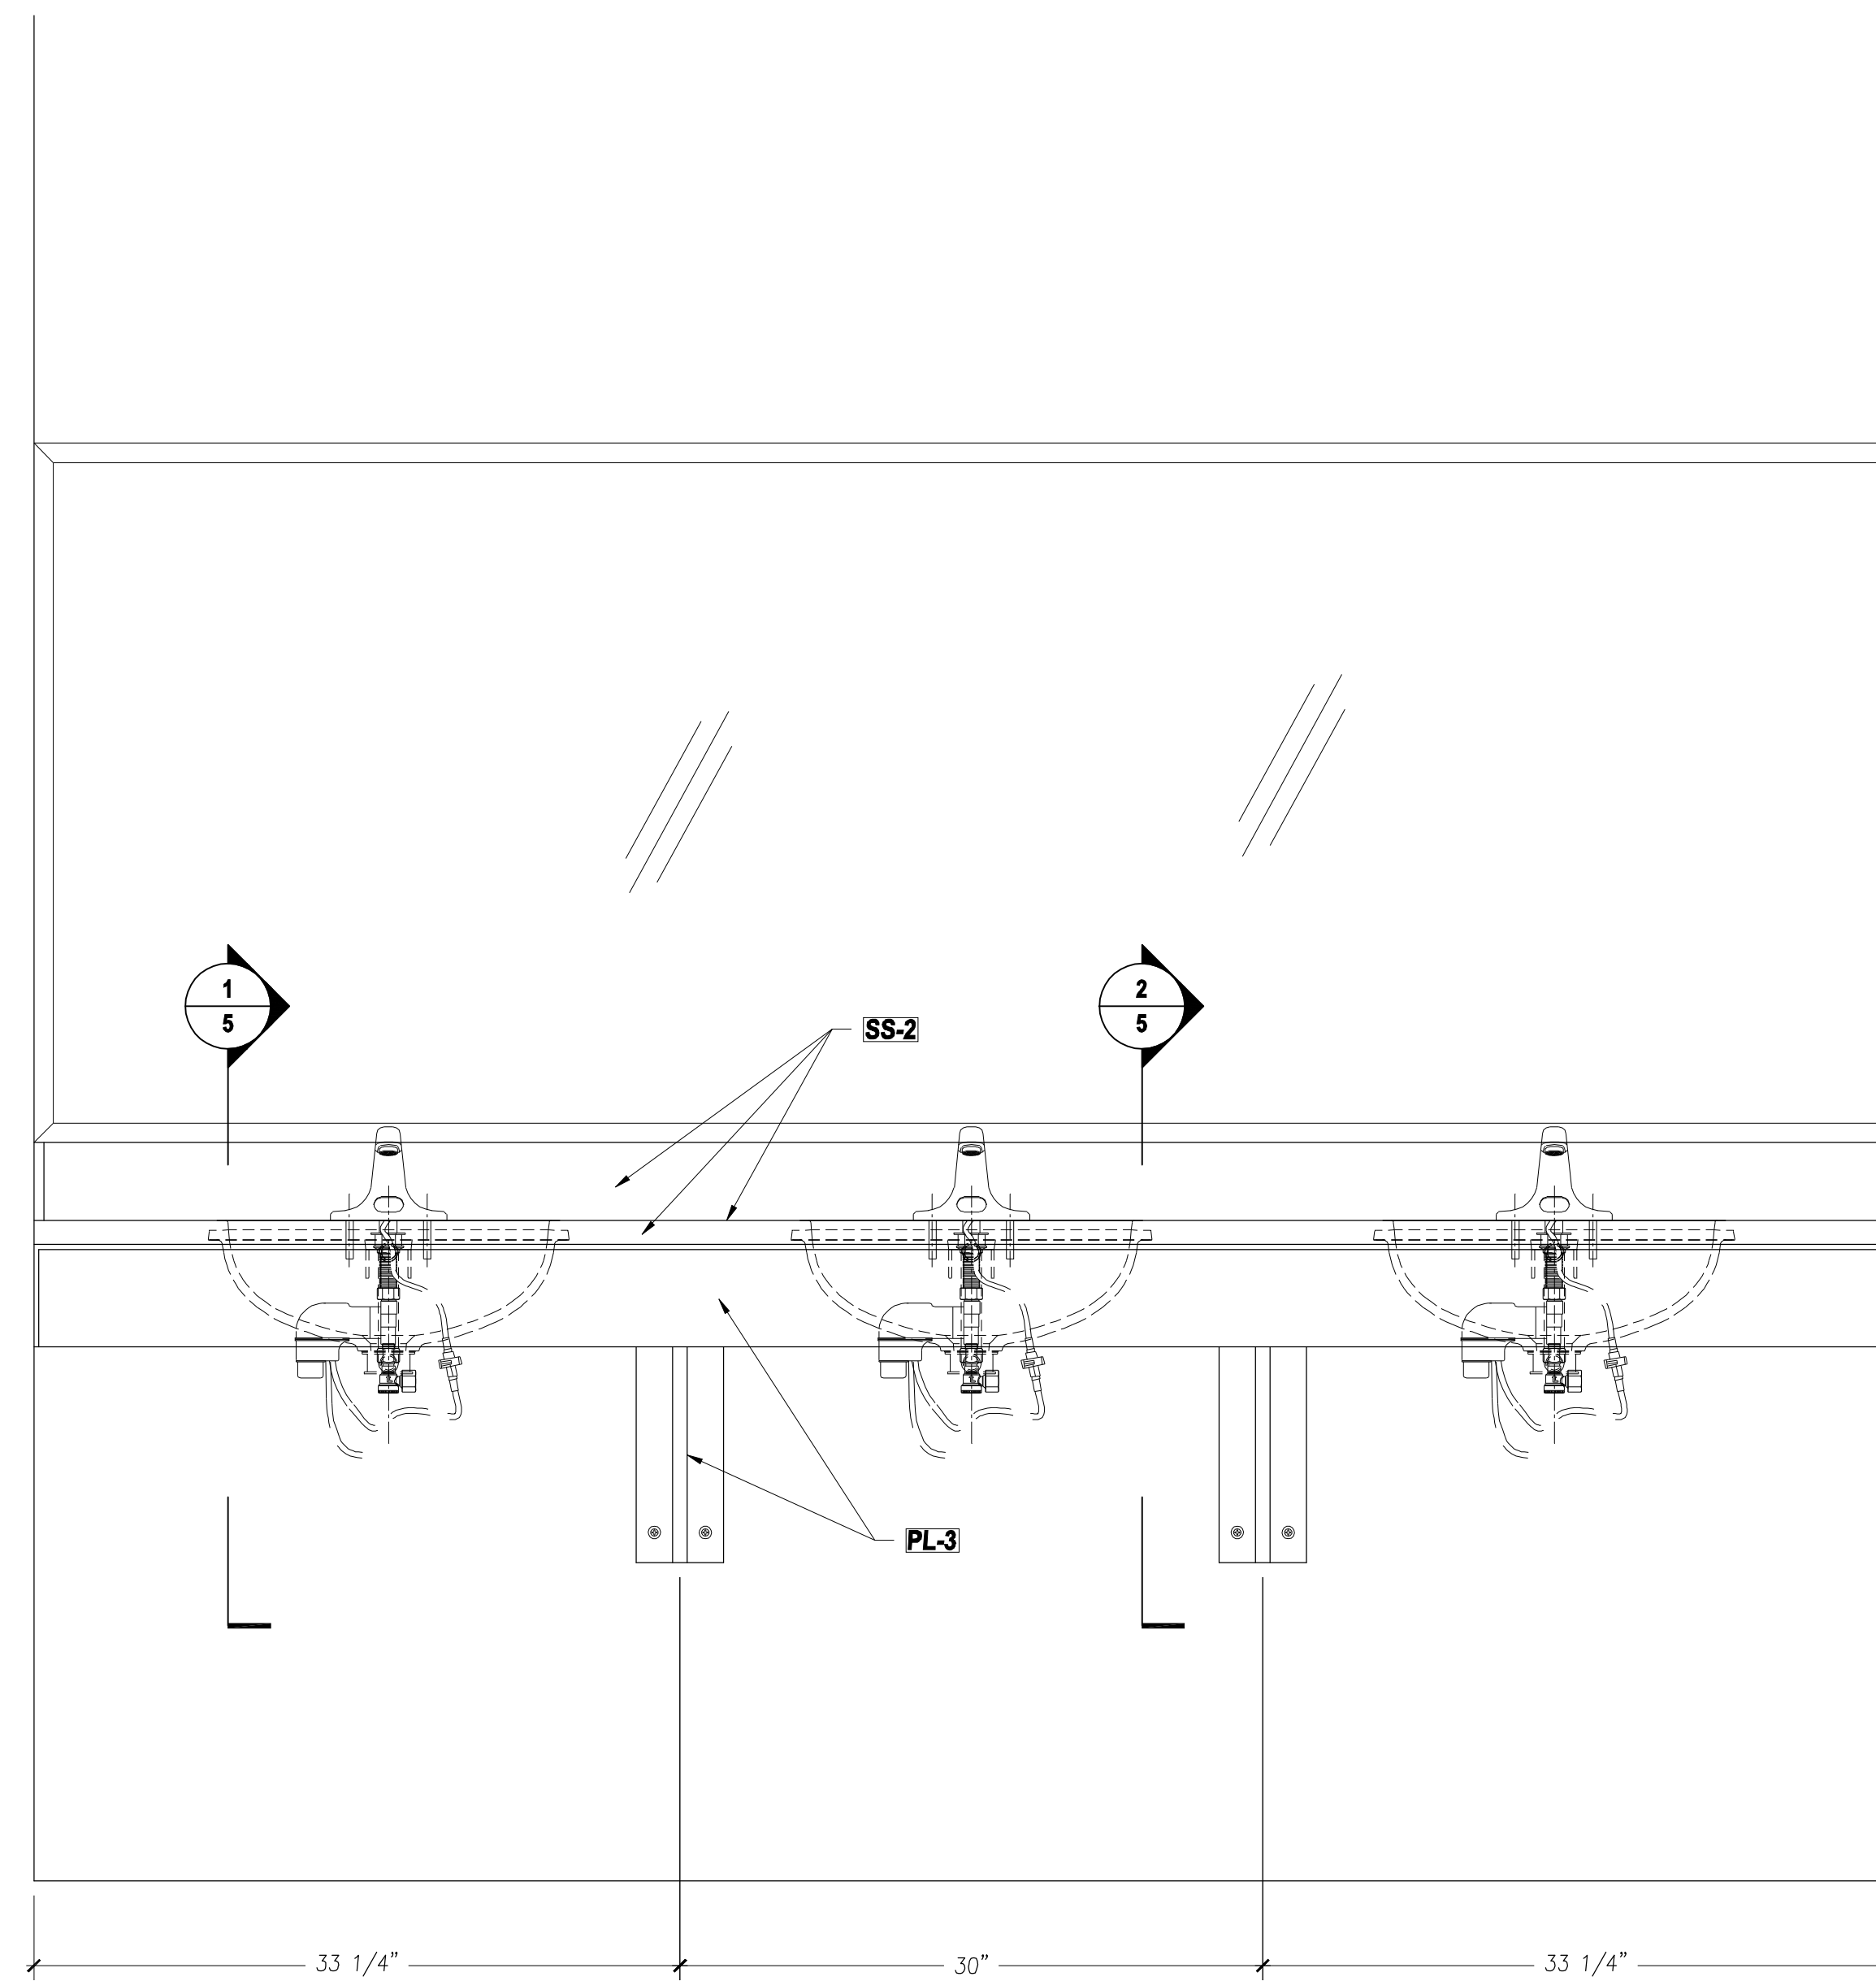

4 ELEVATION - WOMENS ROOM T102
Scale: 1 1/2"=1'-0"

Note:
Architect specify and/or
approve items listed below

Wood Species	
WD1	Premium Plain Sliced White Ash
WD2	To Be Determined - Please Specify
WD3	
WD4	

Plastic Laminate	
PL1	To Be Determined - Please Specify
PL2	To Be Determined - Please Specify
PL3	To Be Determined - Please Specify
PL4	
PL5	
PL6	

Hardware	
H1	European Concealed Hinge
H2	5mm Shelf Pin
H3	Accuride Full Extension Slides #3832
H4	--
H5	--
H6	--
H7	--
H8	--

Other Materials	
SS-1	To Be Determined - Please Specify
SS-2	To Be Determined - Please Specify
ML-1	White Melamine
AP-1	--
ST1	--
ST2	
ST3	

Exclusions			
E1	Finished Floor	E7	Dishwashers
E2	Finished Wall	E8	Appliances
E3	Finished Ceiling	E9	Vinyl Base Board
E4	Light Fixtures	E10	Installation
E5	Under Counter Refrigerator	E11	
E6	Sinks	E12	

SUBMITTALS		
NO	DATE	DESCRIPTION
1	4/9/12	FOR REVIEW
2	--	--
3	--	--
4	--	--
5	--	--




Project Title:
**State University of NY at Alfred
Student Leadership Center
10 Upper College Dr.
Alfred, NY 14802**

Architect: **William Rawn Associates, Architects, Inc.**
10 Post Office Square, Suite 1010, Boston, MA 02109


Contractor: **Manning, Squires, Hennig Co.**
P.O. Box 685, Batavia, NY 14021

Drawing Title:
PLAN, ELEVATION RESTROOMS T101,02

Drawn By:	GM	Scale:	As Noted	Job No:	N/A	Dwg No:	4.01
Ref Dwg:	VARIOUS	Date:	4/9/12				

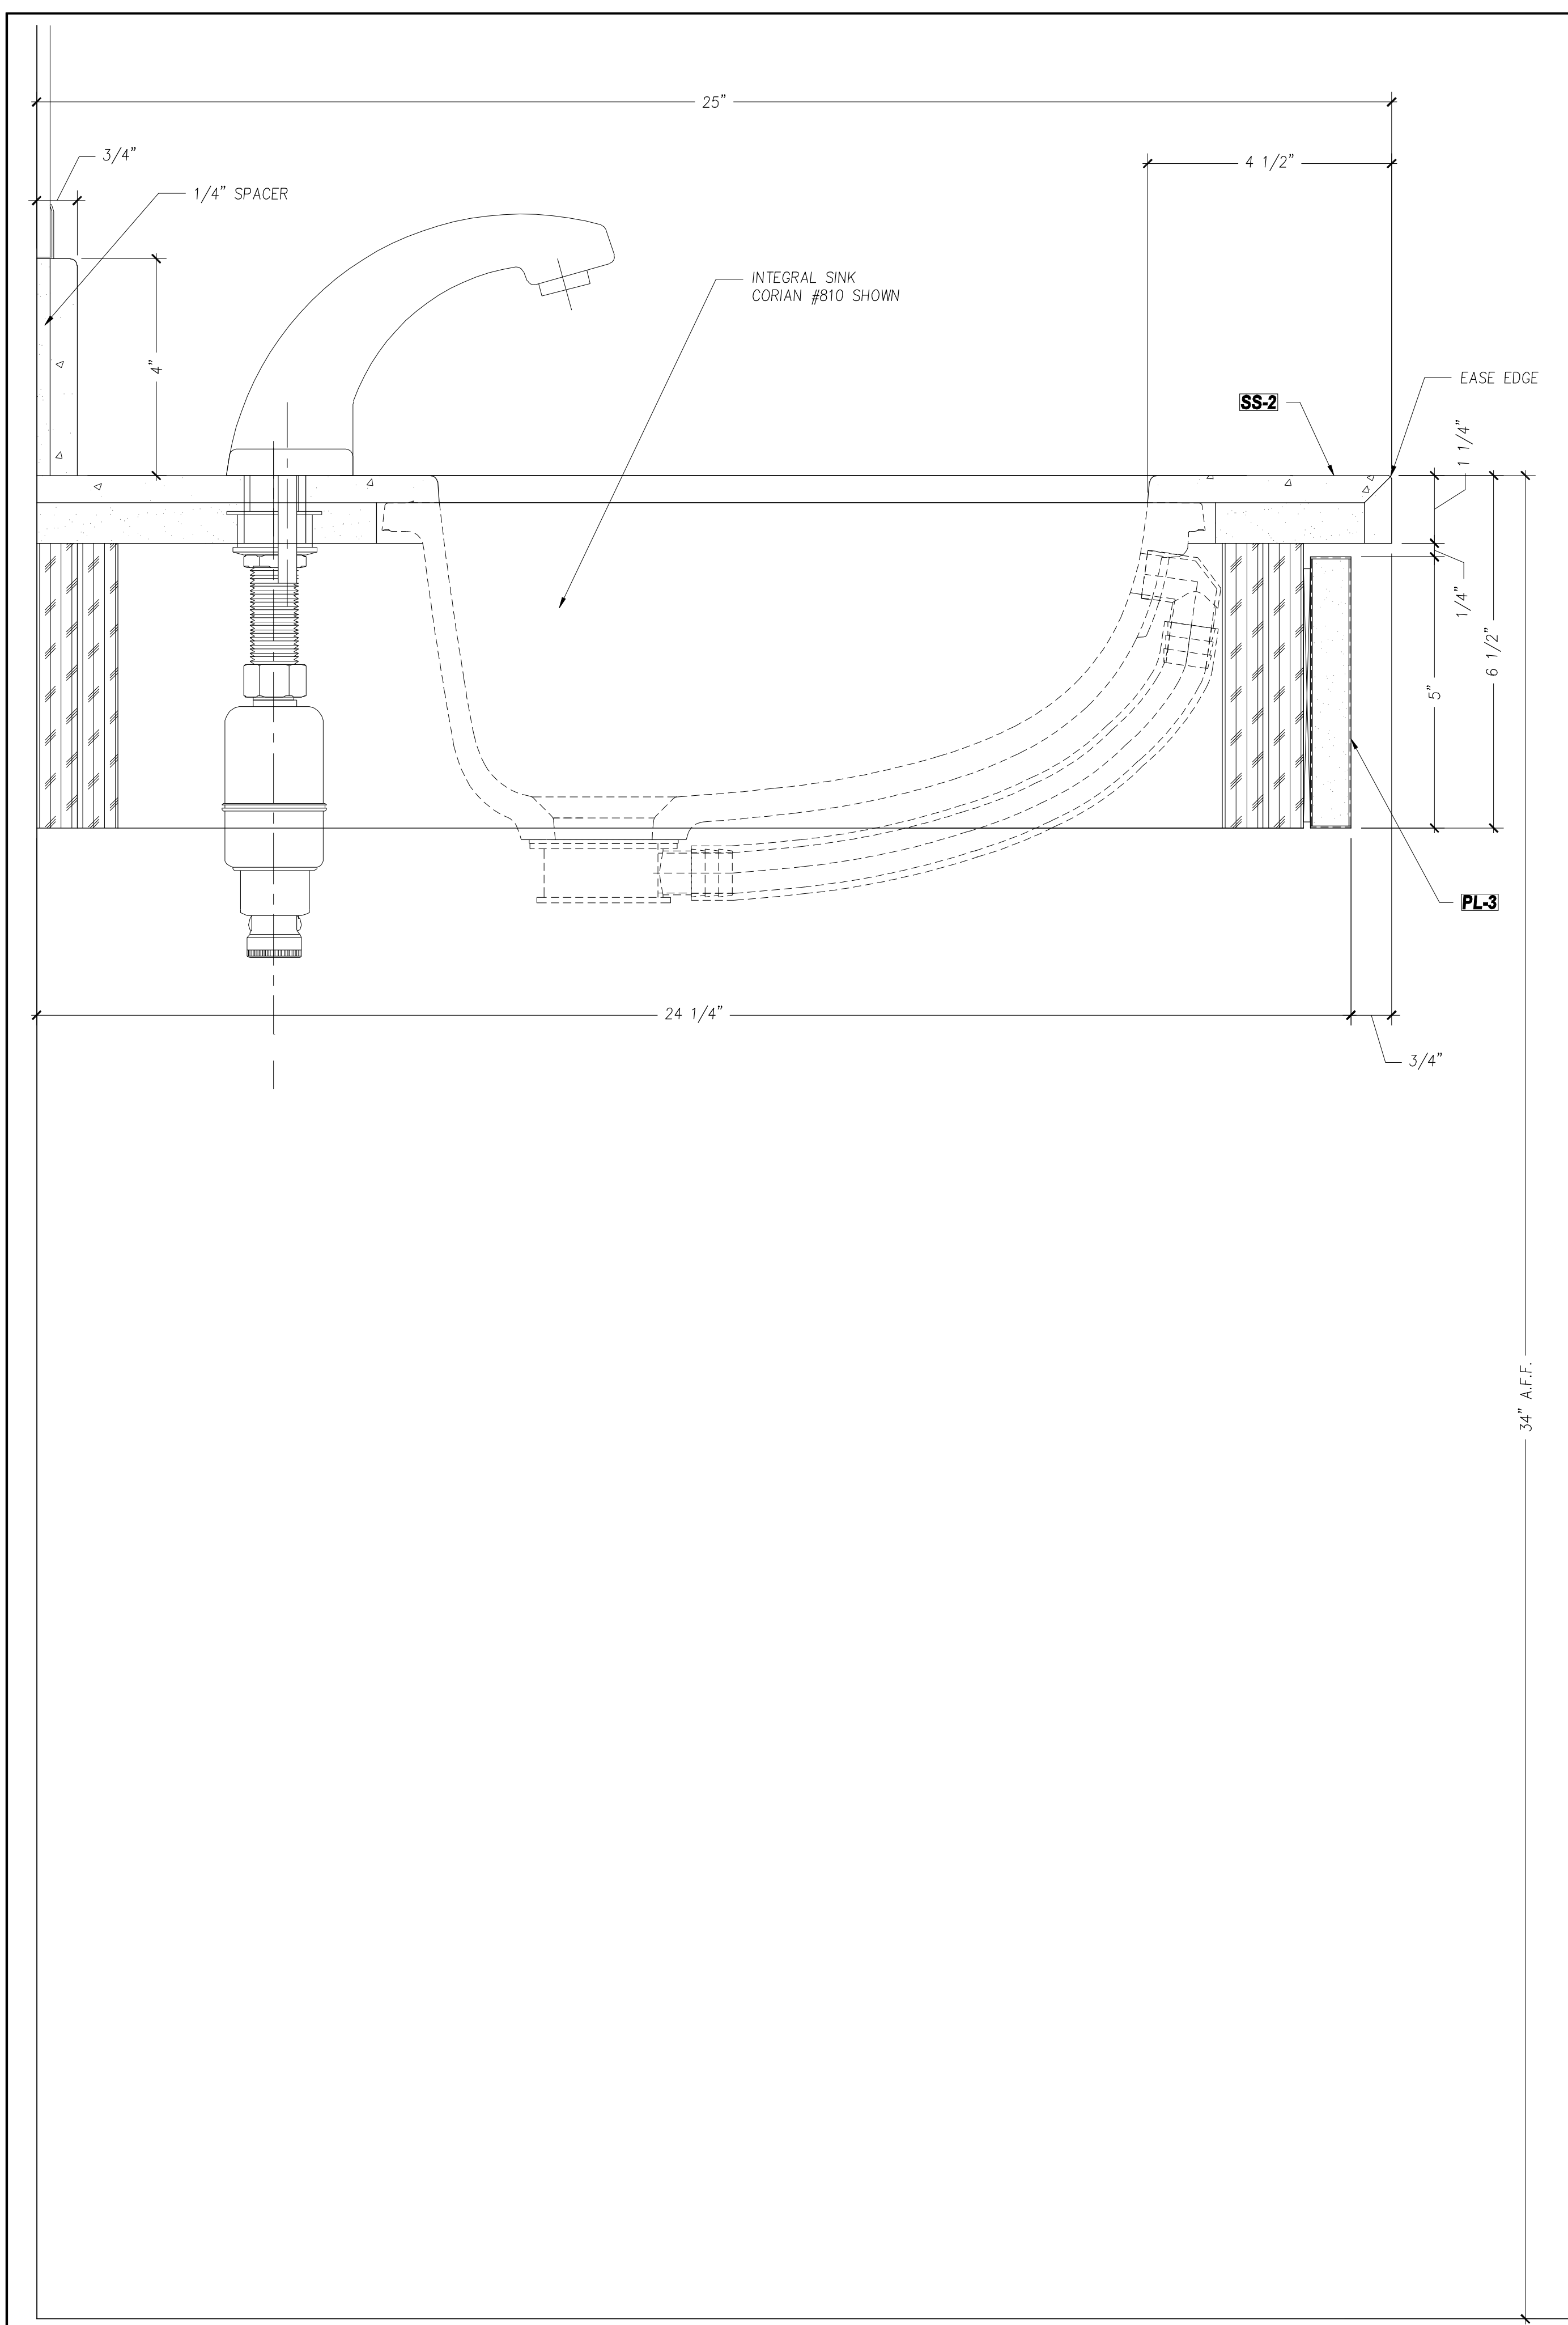

1 SECTION - VANITY TOPS
Scale: 6"=1'-0"

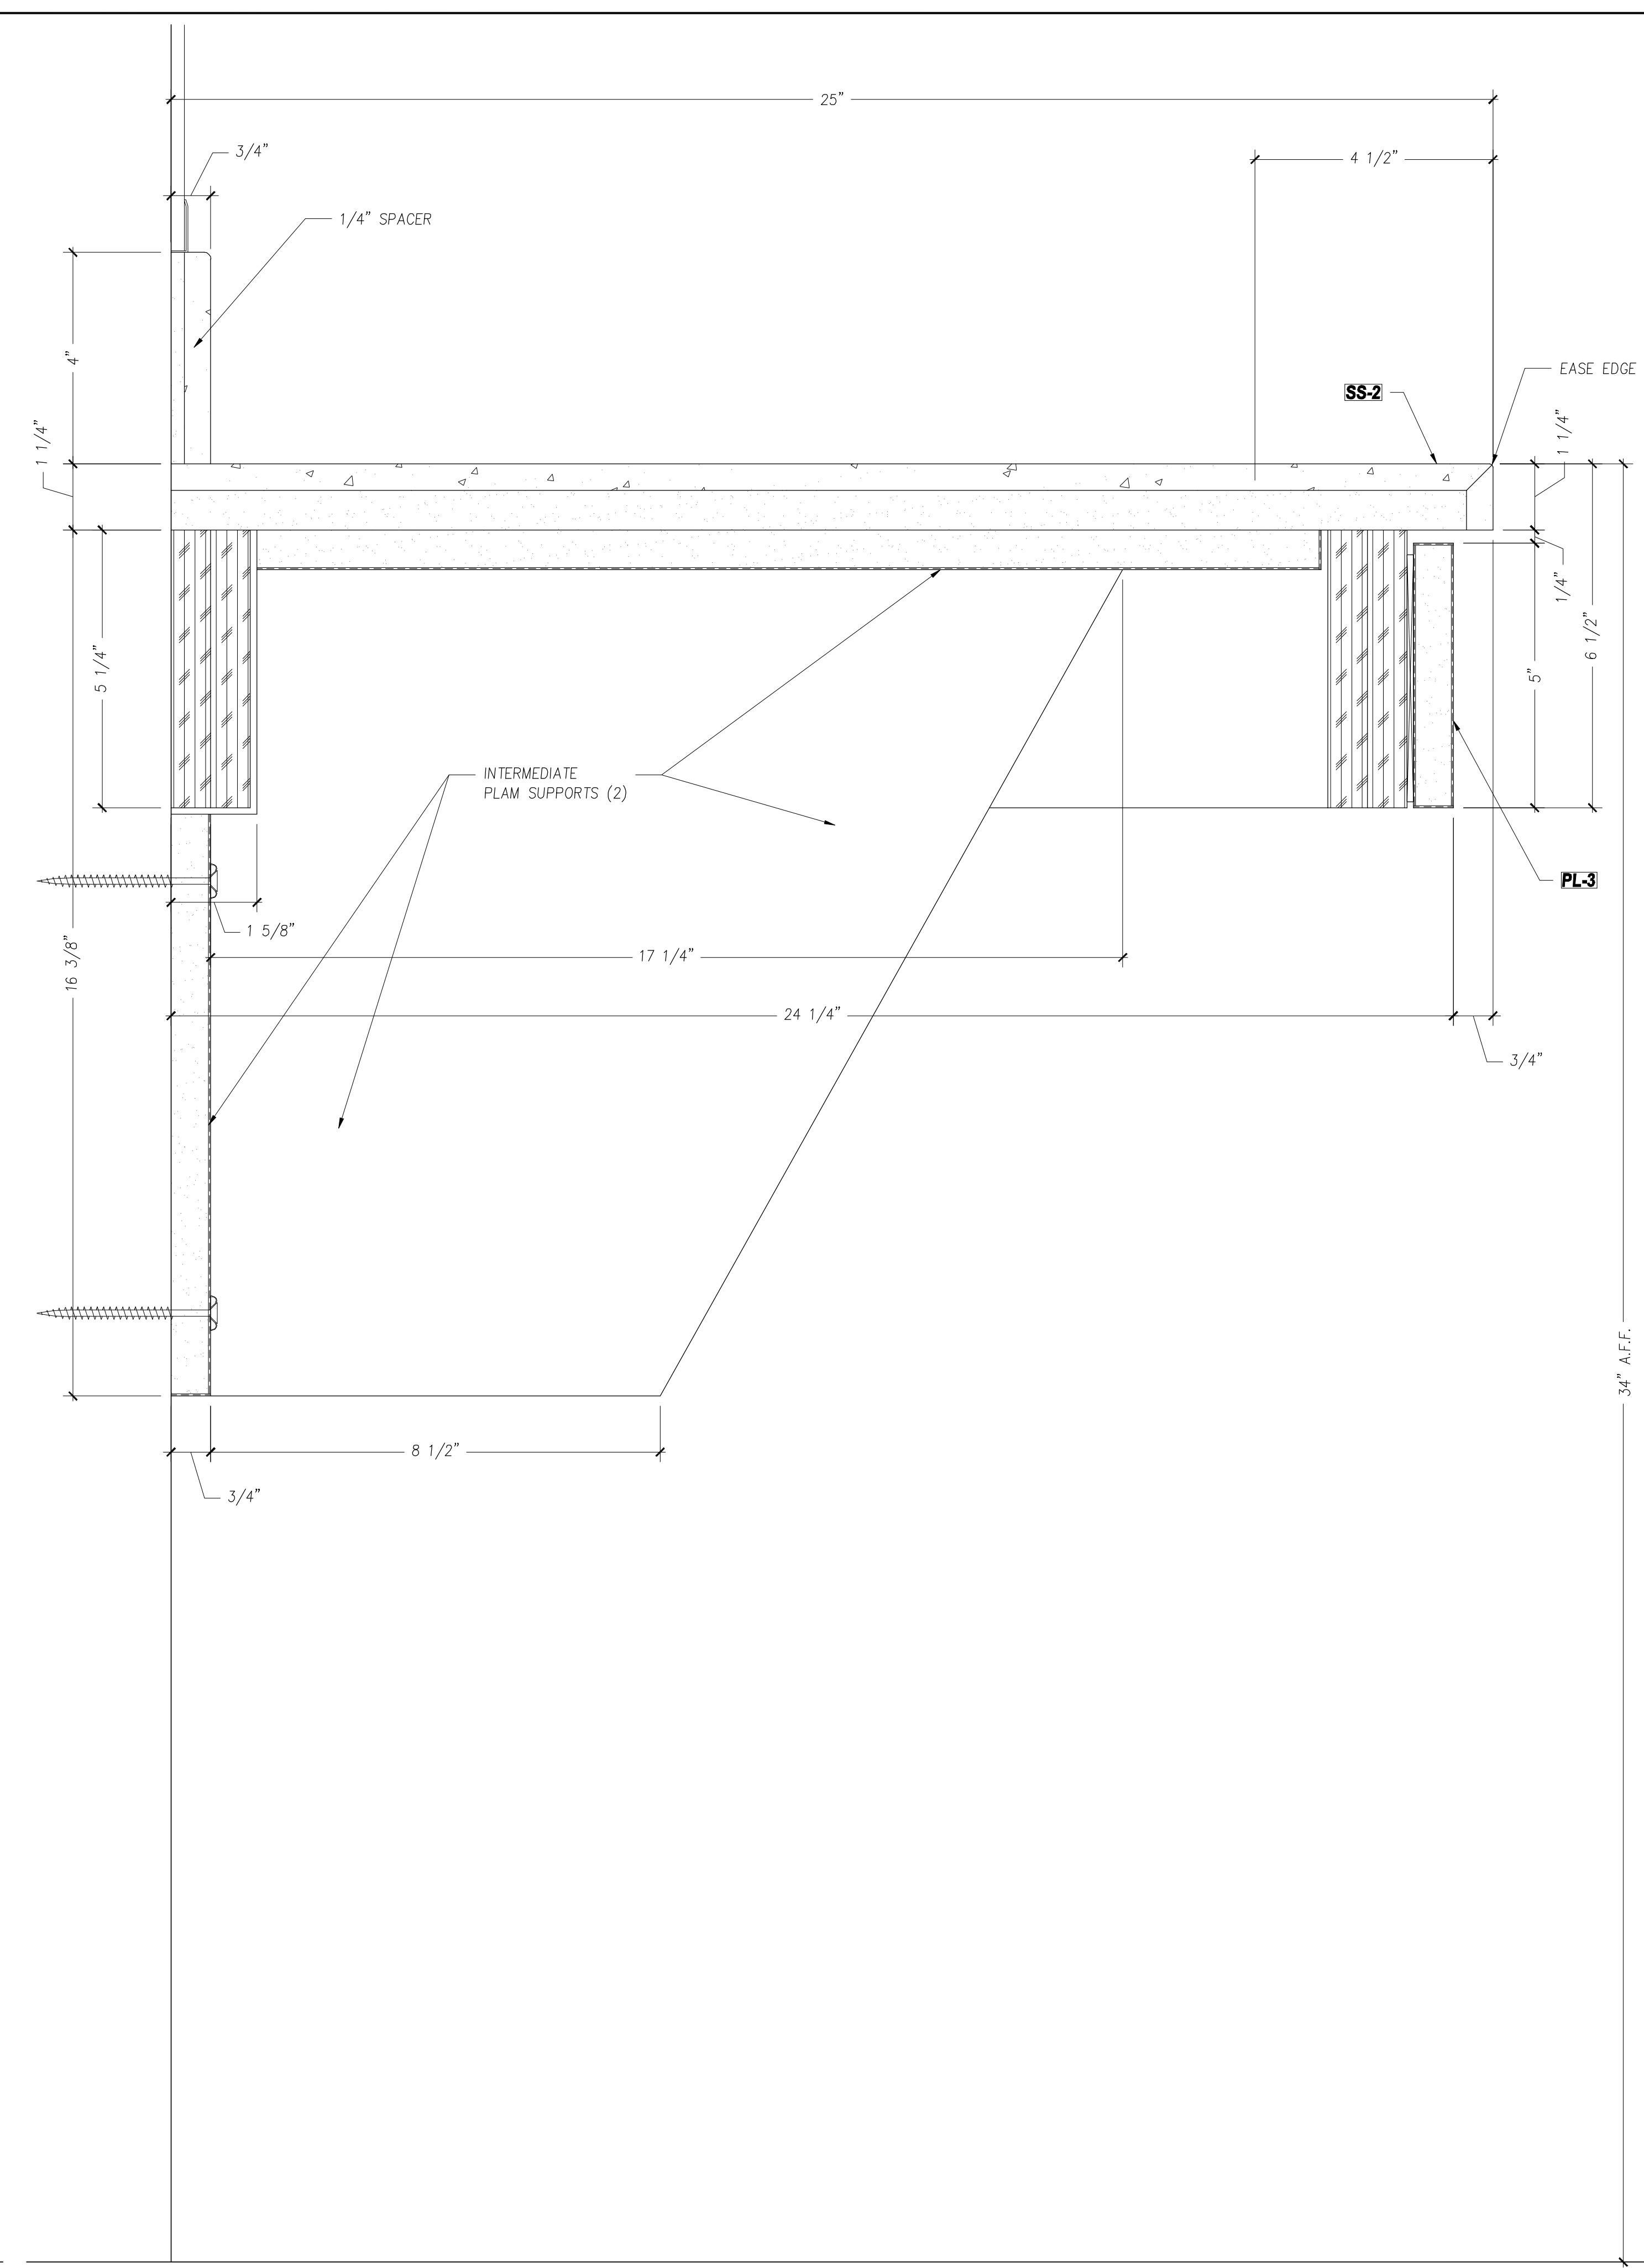

2 SECTION - VANITY TOPS
Scale: 6"=1'-0"

Note:
Architect specify and/or
approve items listed below

Wood Species

WD1	Premium Plain Sliced White Ash
WD2	To Be Determined - Please Specify
WD3	
WD4	

Plastic Laminate

PL1	To Be Determined - Please Specify
PL2	To Be Determined - Please Specify
PL3	To Be Determined - Please Specify
PL4	
PL5	
PL6	

Hardware

H1	European Concealed Hinge
H2	5mm Shelf Pin
H3	Accuride Full Extension Slides #3832
H4	--
H5	--
H6	--
H7	--
H8	--

Other Materials

SS-1	To Be Determined - Please Specify
SS-2	To Be Determined - Please Specify
ML-1	White Melamine
AP-1	--
ST1	--
ST2	--
ST3	--

Exclusions

E1	Finished Floor	E7	Dishwashers
E2	Finished Wall	E8	Appliances
E3	Finished Ceiling	E9	Vinyl Base Board
E4	Light Fixtures	E10	Installation
E5	Under Counter Refrigerator	E11	
E6	Sinks	E12	

SUBMITTALS

NO	DATE	DESCRIPTION
1	4/9/12	FOR REVIEW
2	--	--
3	--	--
4	--	--
5	--	--




Project Title:
**State University of NY at Alfred
Student Leadership Center
10 Upper College Dr.
Alfred, NY 14802**

Architect: **William Rawn Associates, Architects, Inc.**
10 Post Office Square, Suite 1010, Boston, MA 02109

Contractor: **Manning, Squires, Hennig Co.**
P.O. Box 685, Batavia, NY 14021

Drawing Title:
SECTIONS - RESTROOM VANITY TOPS

Drawn By:	GM	Scale:	As Noted	Job No:	N/A	Dwg No:	4.05
Ref Dwg:	VARIOUS	Date:	4/9/12				

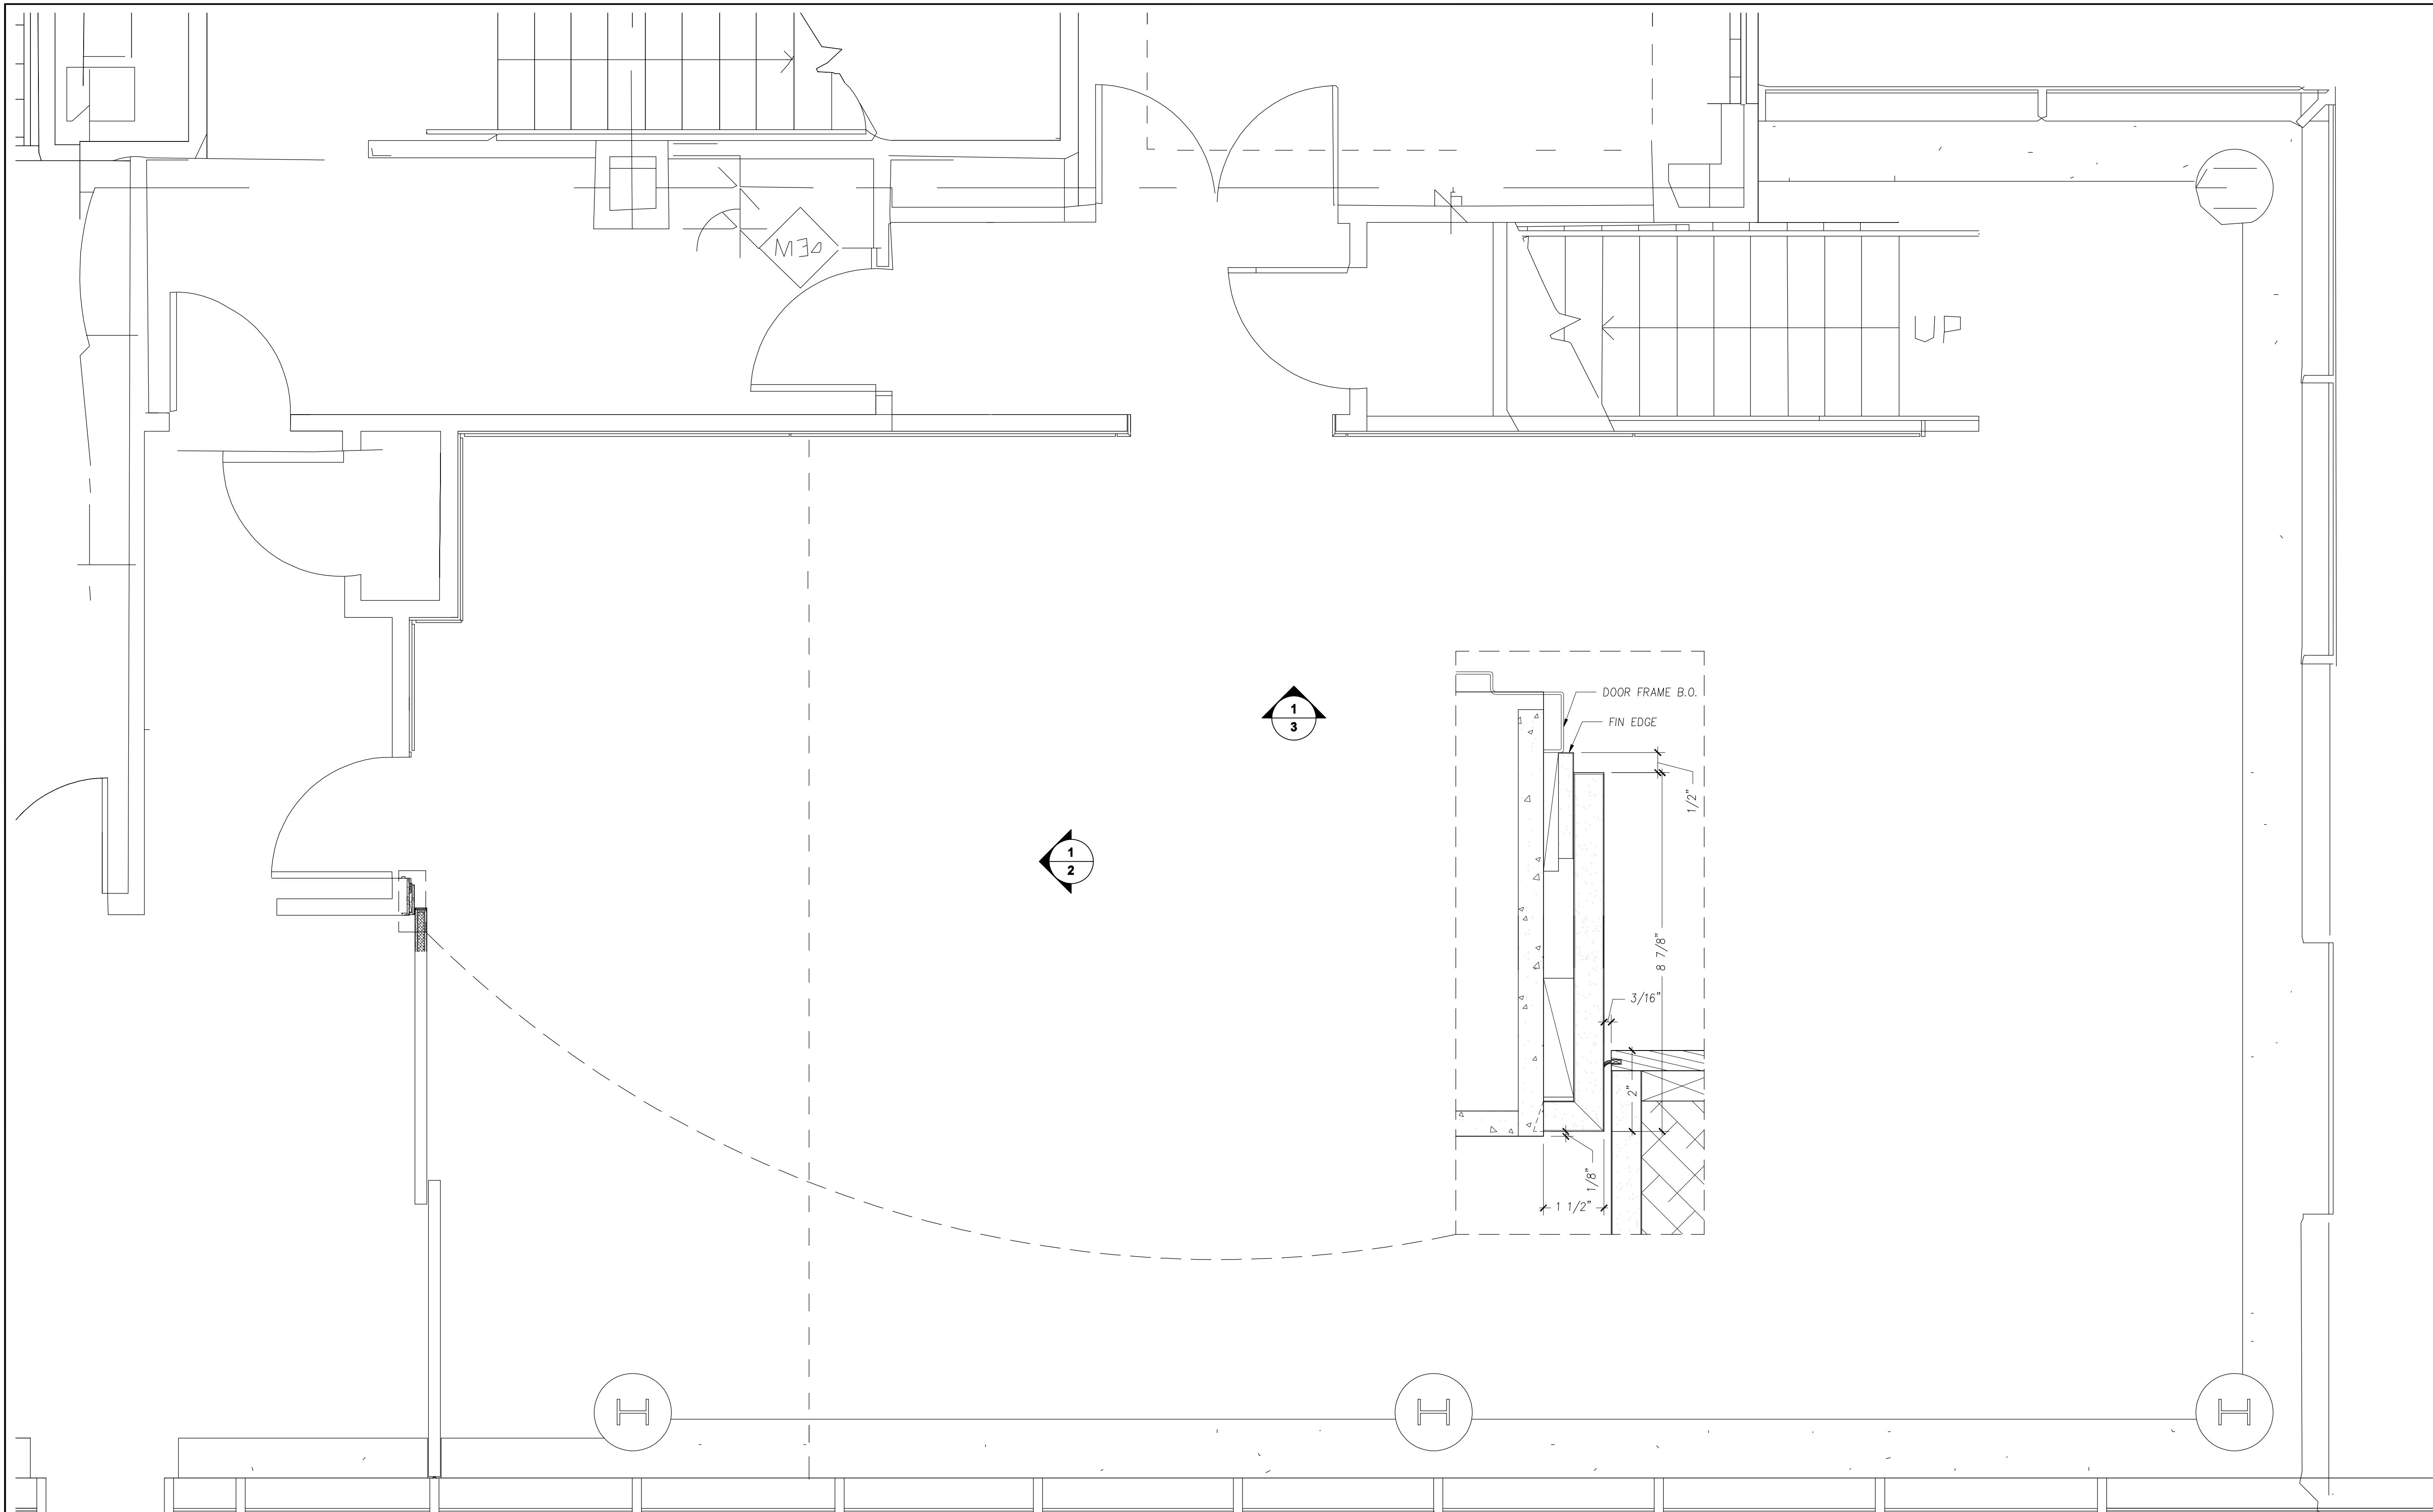

Note:
Architect specify and/or
approve items listed below

Wood Species

WD1	Premium Plain Sliced White Ash
WD2	To Be Determined - Please Specify
WD3	
WD4	

Plastic Laminate

PL1	To Be Determined - Please Specify
PL2	To Be Determined - Please Specify
PL3	To Be Determined - Please Specify
PL4	
PL5	
PL6	

Hardware

H1	European Concealed Hinge
H2	5mm Shelf Pin
H3	Accuride Full Extension Slides #3832
H4	--
H5	--
H6	--
H7	--
H8	--

Other Materials

SS-1	To Be Determined - Please Specify
SS-2	To Be Determined - Please Specify
ML-1	White Melamine
AP-1	--
ST1	--
ST2	
ST3	

Exclusions

E1	Finished Floor	E7	Dishwashers
E2	Finished Wall	E8	Appliances
E3	Finished Ceiling	E9	Vinyl Base Board
E4	Light Fixtures	E10	Installation
E5	Under Counter Refrigerator	E11	
E6	Sinks	E12	

SUBMITTALS

NO	DATE	DESCRIPTION
1	4/9/12	FOR REVIEW
2	--	--
3	--	--
4	--	--
5	--	--



Project Title:
**State University of NY at Alfred
Student Leadership Center
10 Upper College Dr.
Alfred, NY 14802**

Architect: **William Rawn Associates, Architects, Inc.**
10 Post Office Square, Suite 1010, Boston, MA 02109

Contractor: **Manning, Squires, Hennig Co.**
P.O. Box 685, Batavia, NY 14021

Drawing Title:
FLOOR PLAN - SMALL EVENT SPACE 310

Drawn By:	GM	Scale:	As Noted	Job No.:	N/A	Dwg No.:	6.01
Ref Dwg.:	VARIOUS	Date:	4/12/12				

1 FLOOR PLAN - SMALL EVENT SPACE
Scale: 1/2"=1'-0"

Note:
Architect specify and/or
approve items listed below

Wood Species	
WD1	Premium Plain Sliced White Ash
WD2	To Be Determined - Please Specify
WD3	
WD4	

Plastic Laminate	
PL1	To Be Determined - Please Specify
PL2	To Be Determined - Please Specify
PL3	To Be Determined - Please Specify
PL4	
PL5	
PL6	

Hardware	
H1	European Concealed Hinge
H2	5mm Shelf Pin
H3	Accuride Full Extension Slides #3832
H4	--
H5	--
H6	--
H7	--
H8	--

Other Materials	
SS-1	To Be Determined - Please Specify
SS-2	To Be Determined - Please Specify
ML-1	White Melamine
AP-1	--
ST1	--
ST2	--
ST3	--

Exclusions			
E1	Finished Floor	E7	Dishwashers
E2	Finished Wall	E8	Appliances
E3	Finished Ceiling	E9	Vinyl Base Board
E4	Light Fixtures	E10	Installation
E5	Under Counter Refrigerator	E11	
E6	Sinks	E12	

SUBMITTALS

NO	DATE	DESCRIPTION
1	4/9/12	FOR REVIEW
2	--	--
3	--	--
4	--	--
5	--	--



Project Title:
**State University of NY at Alfred
Student Leadership Center
10 Upper College Dr.
Alfred, NY 14802**

Architect: **William Rawn Associates, Architects, Inc.**
10 Post Office Square, Suite 1010, Boston, MA 02109
Contractor: **Manning, Squires, Hennig Co.**
P.O. Box 685, Batavia, NY 14021

Drawing Title:
ELEVATION - SMALL EVENT SPACE 310

Drawn By:	GM	Scale:	As Noted	Job No:	N/A	Dwg No:	6.02
Ref Dwg:	VARIOUS	Date:	4/12/12				



1 ELEVATION - PANELING, SMALL EVENT
Scale: 3/4"=1'-0"

Note:
Architect specify and/or
approve items listed below

Wood Species	
WD1	Premium Plain Sliced White Ash
WD2	To Be Determined - Please Specify
WD3	
WD4	

Plastic Laminate	
PL1	To Be Determined - Please Specify
PL2	To Be Determined - Please Specify
PL3	To Be Determined - Please Specify
PL4	
PL5	
PL6	

Hardware	
H1	European Concealed Hinge
H2	5mm Shelf Pin
H3	Accuride Full Extension Slides #3832
H4	--
H5	--
H6	--
H7	--
H8	--

Other Materials	
SS-1	To Be Determined - Please Specify
SS-2	To Be Determined - Please Specify
ML-1	White Melamine
AP-1	--
ST1	--
ST2	
ST3	

Exclusions			
E1	Finished Floor	E7	Dishwashers
E2	Finished Wall	E8	Appliances
E3	Finished Ceiling	E9	Vinyl Base Board
E4	Light Fixtures	E10	Installation
E5	Under Counter Refrigerator	E11	
E6	Sinks	E12	

SUBMITTALS

NO	DATE	DESCRIPTION
1	4/9/12	FOR REVIEW
2	--	--
3	--	--
4	--	--
5	--	--




Project Title:
**State University of NY at Alfred
Student Leadership Center
10 Upper College Dr.
Alfred, NY 14802**

Architect: **William Rawn Associates, Architects, Inc.
10 Post Office Square, Suite 1010, Boston, MA 02109**


Contractor: **Manning, Squires, Hennig Co.
P.O. Box 685, Batavia, NY 14021**

Drawing Title:
ELEVATION - SMALL EVENT SPACE 310

Drawn By:	Scale:	Job No:	Dwg No:
GM	As Noted		
Ref Dwg:	Date:		
VARIOUS	4/12/12	N/A	6.03

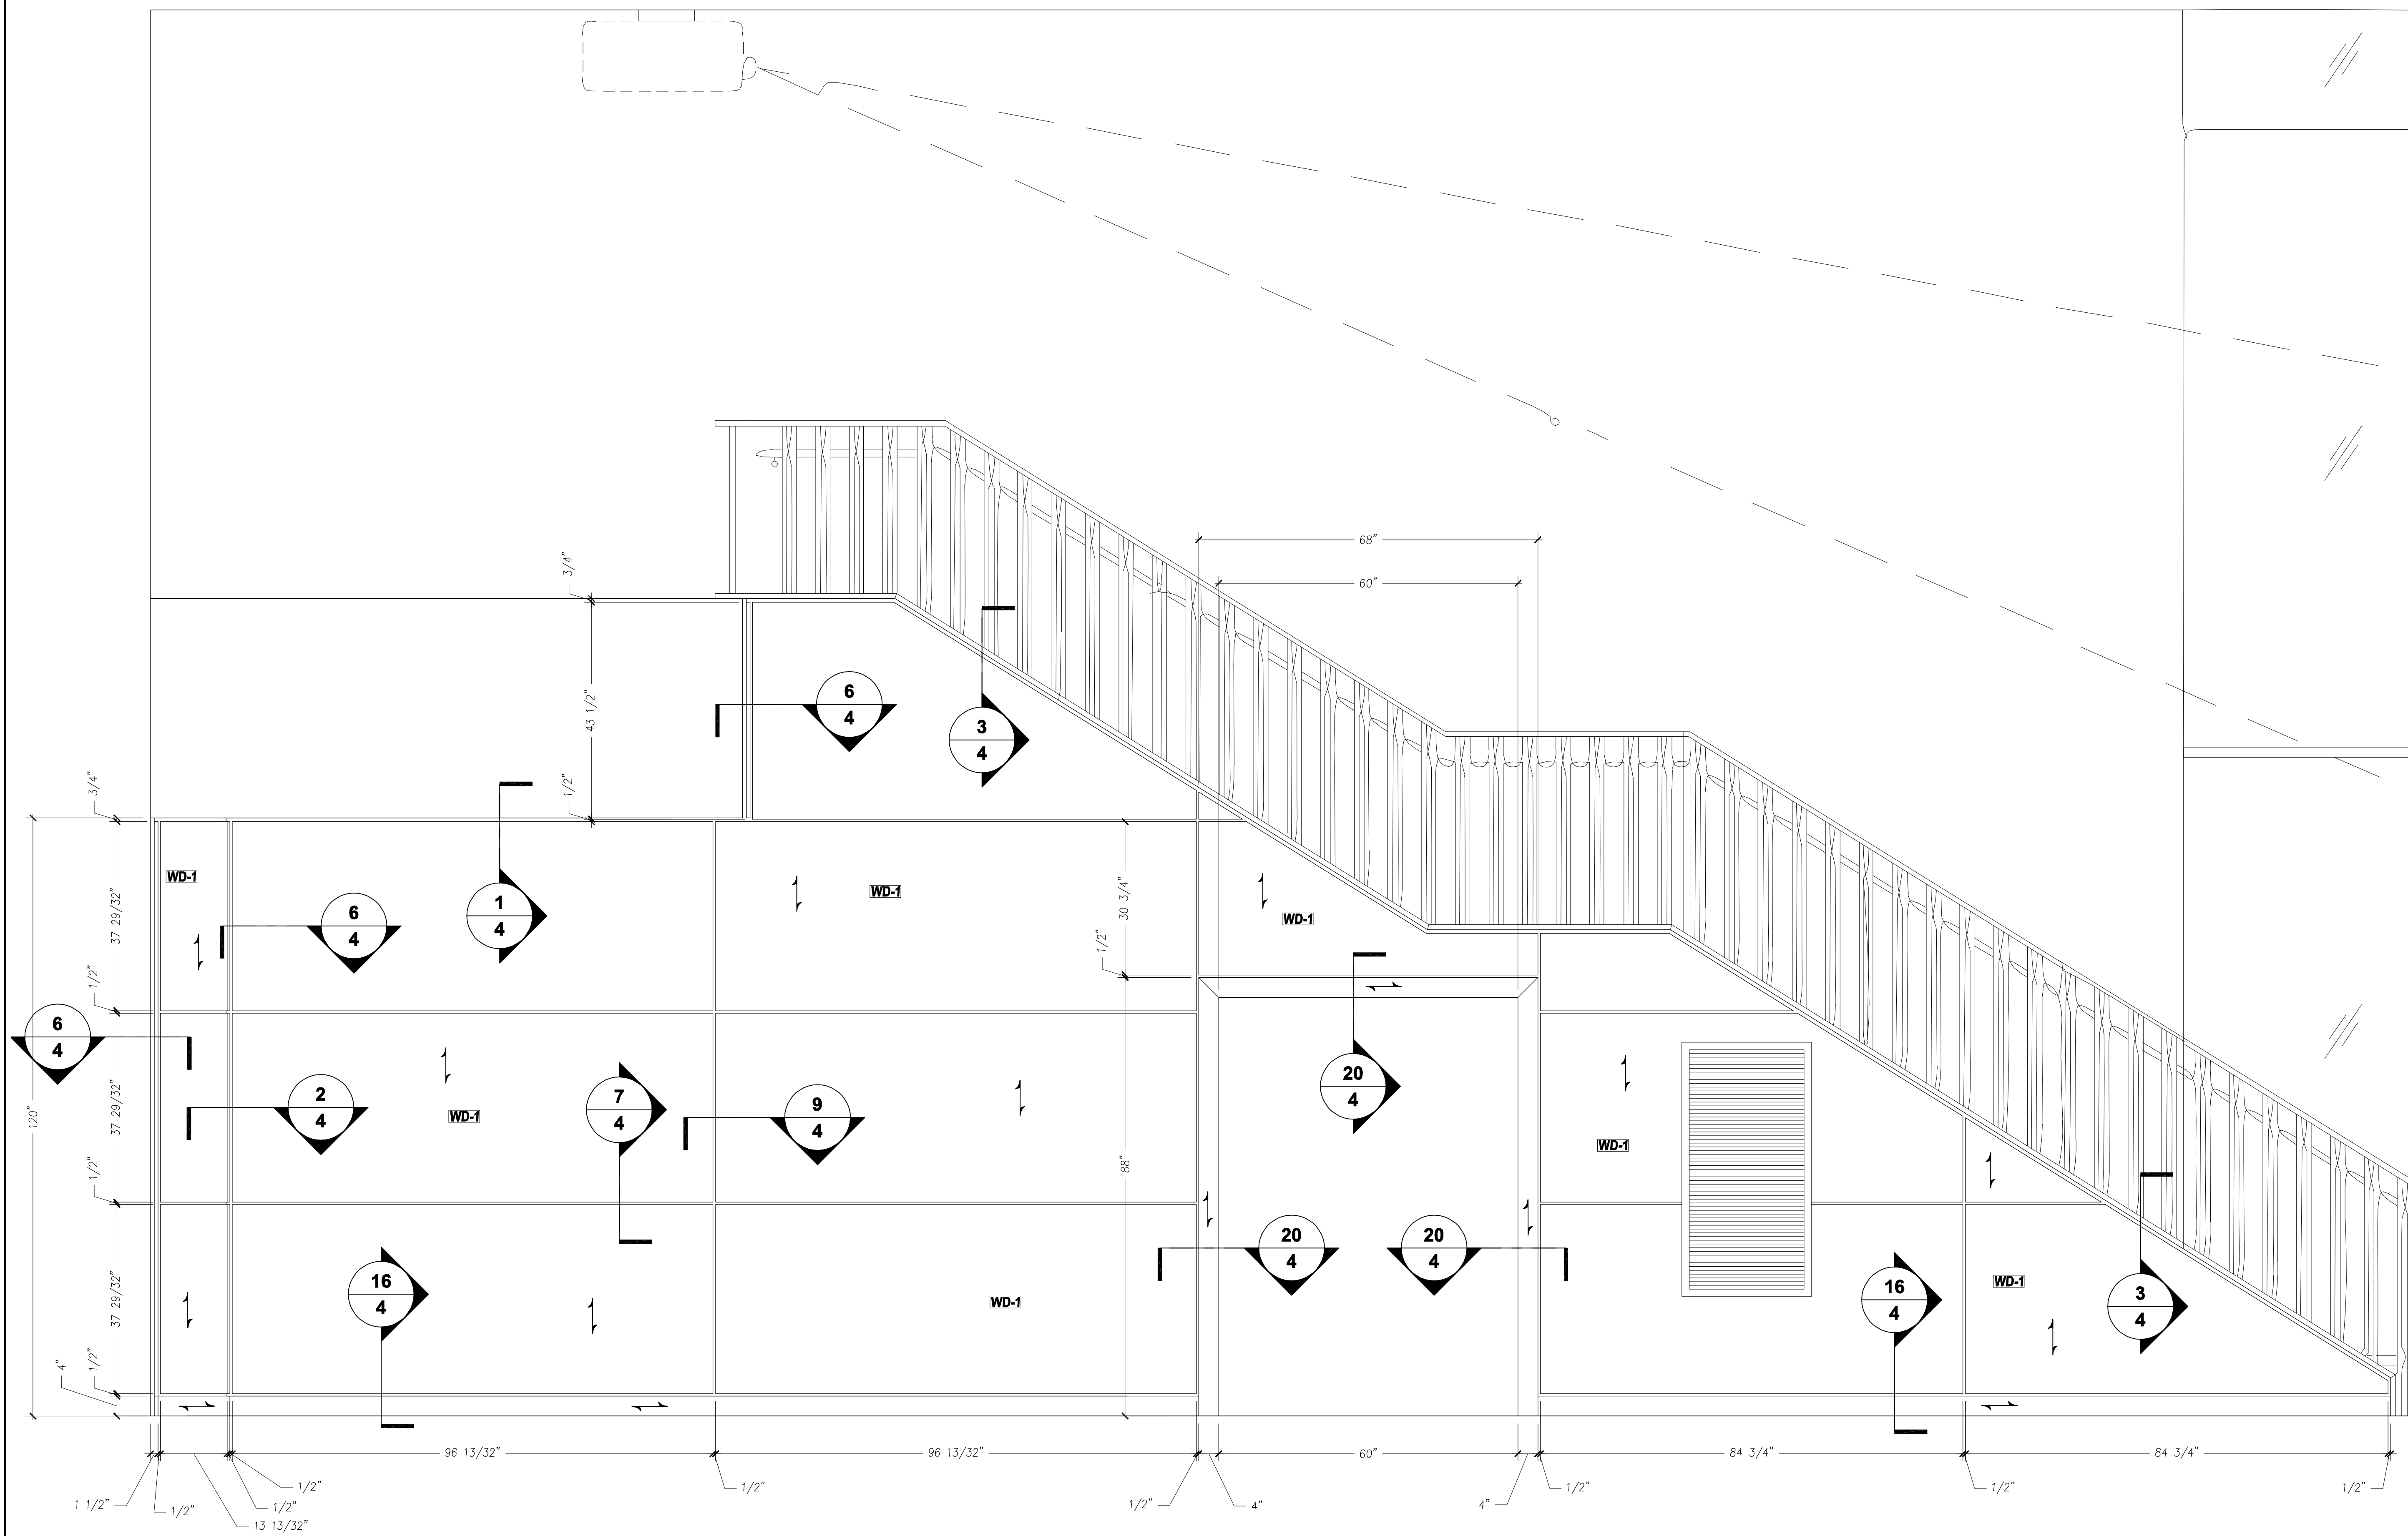

1 ELEVATION - PANELING, SMALL EVENT
Scale: 3/4"=1'-0"

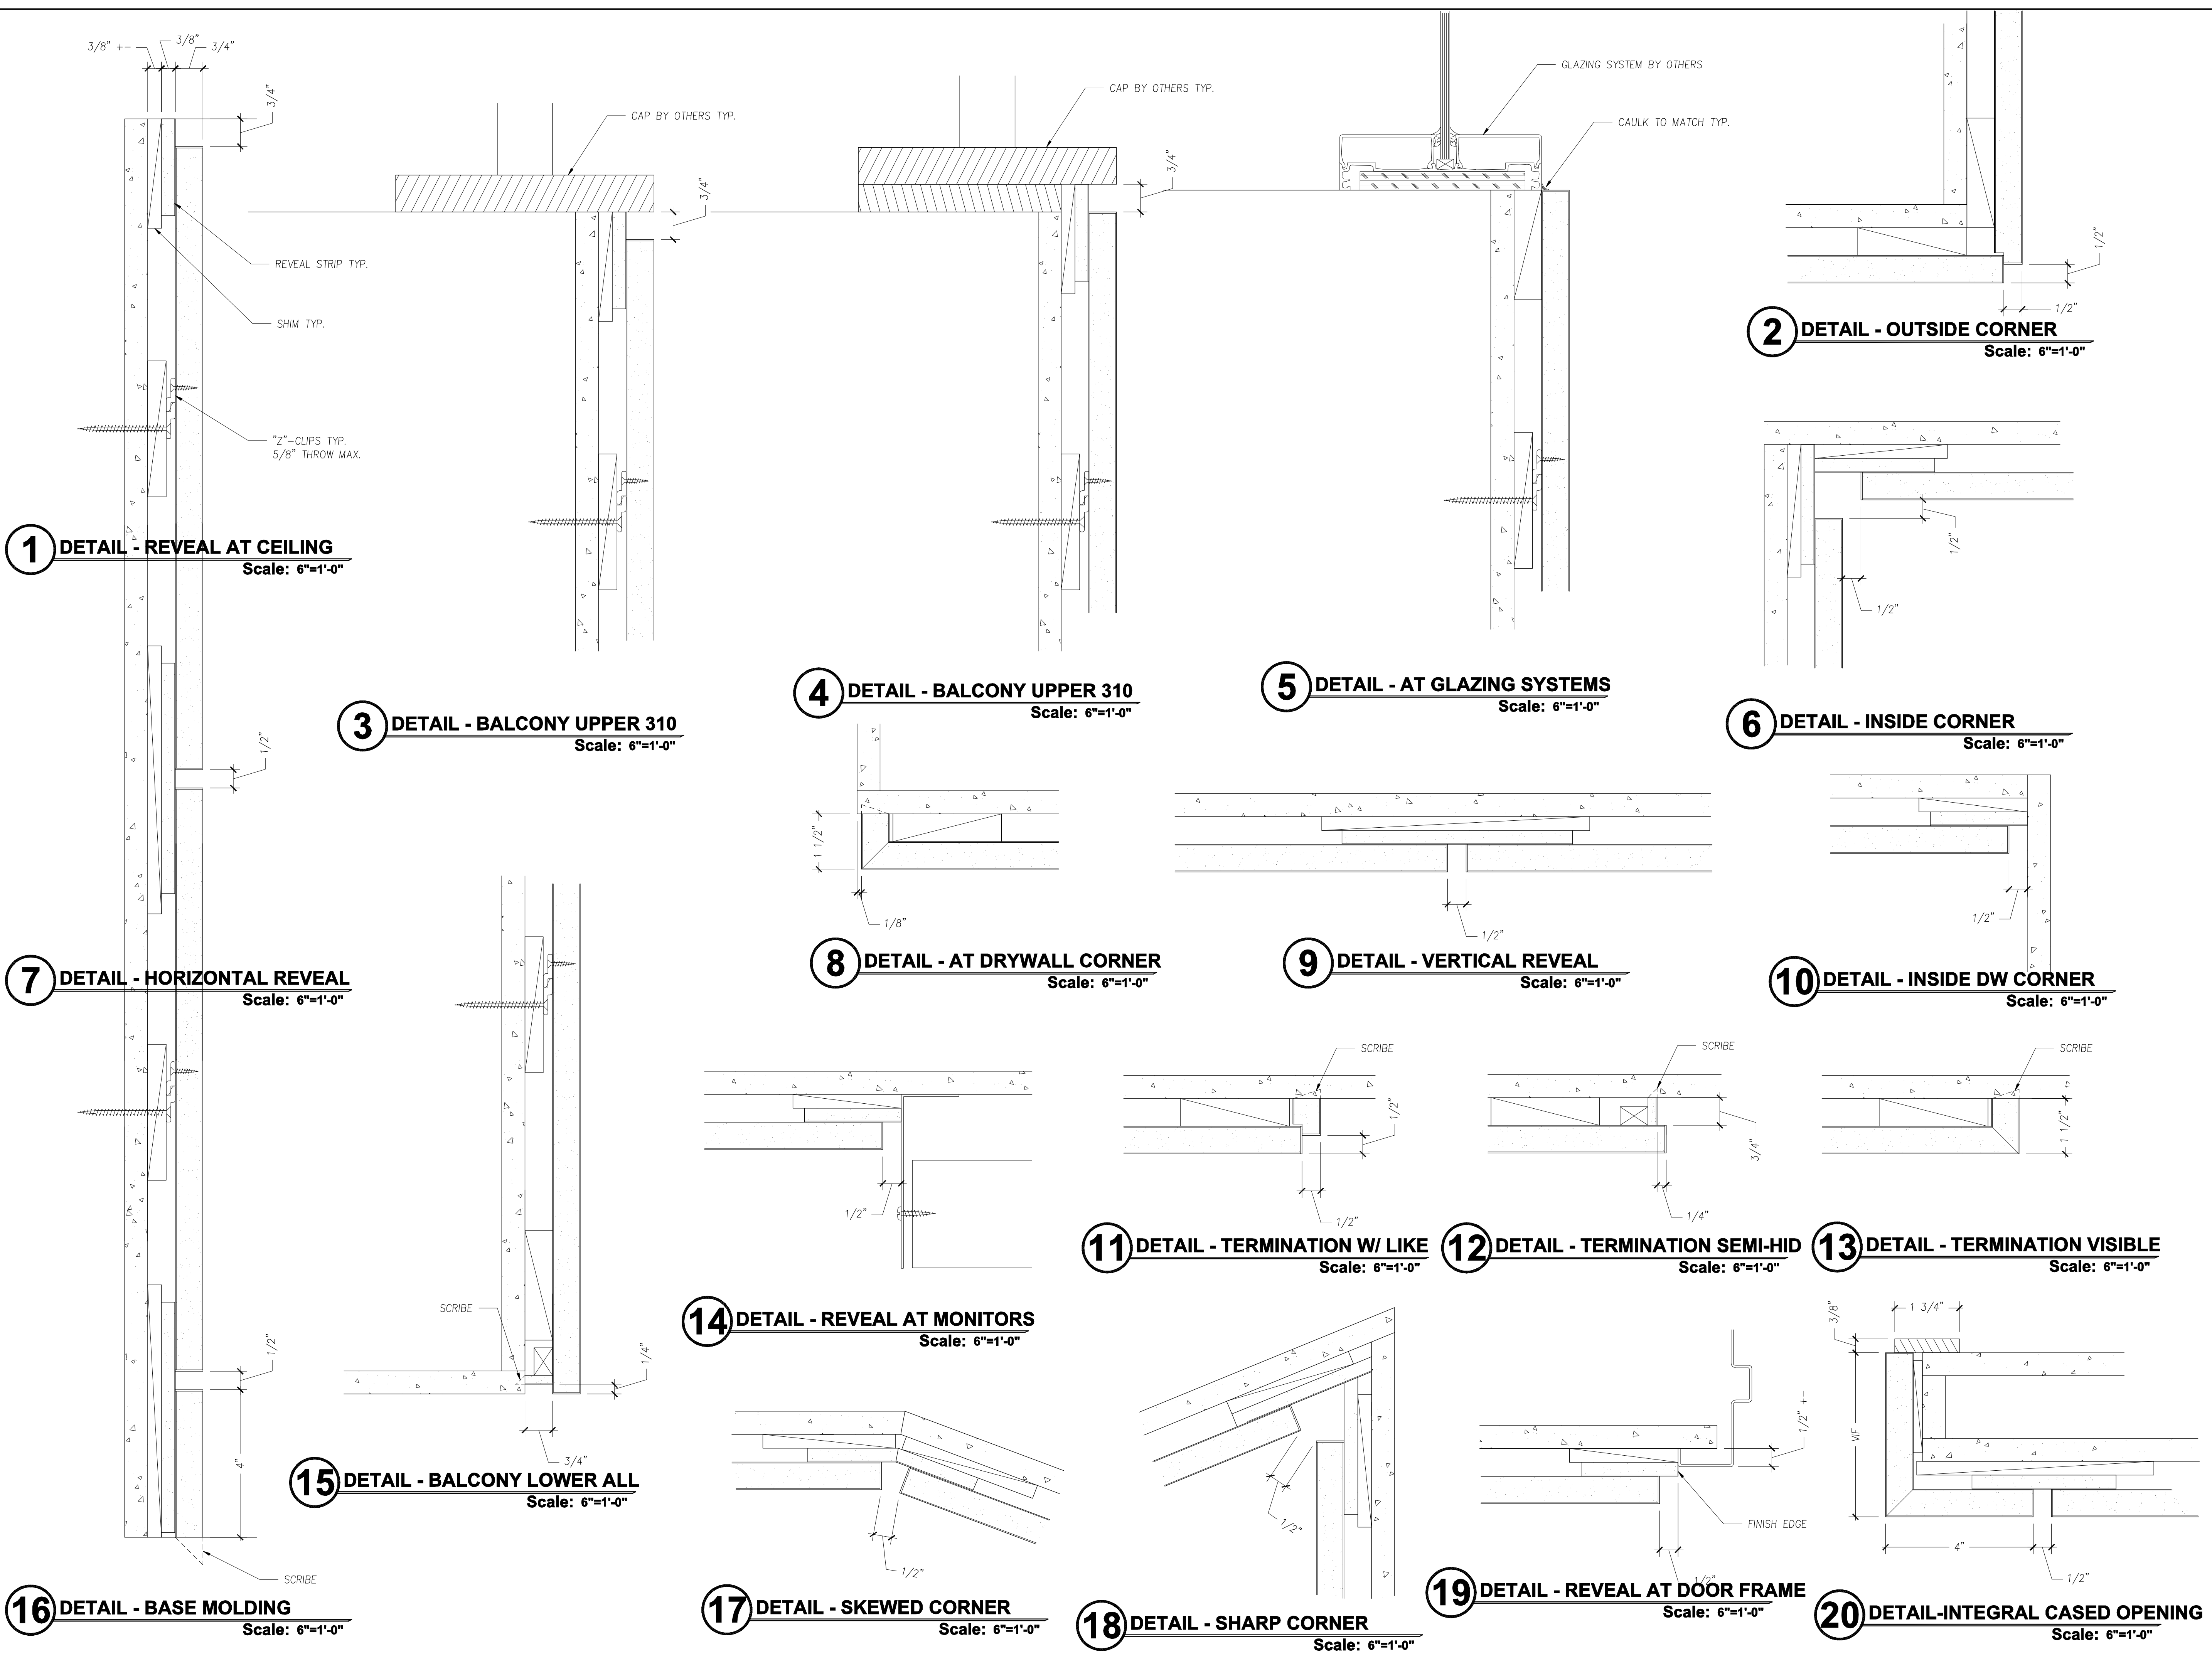

Note:
Architect specify and/or
approve items listed below

Wood Species	
WD1	Premium Plain Sliced White Ash
WD2	To Be Determined - Please Specify
WD3	
WD4	

Plastic Laminate	
PL1	To Be Determined - Please Specify
PL2	To Be Determined - Please Specify
PL3	To Be Determined - Please Specify
PL4	
PL5	
PL6	

Hardware	
H1	European Concealed Hinge
H2	5mm Shelf Pin
H3	Accuride Full Extension Slides #3832
H4	--
H5	--
H6	--
H7	--
H8	--

Other Materials	
SS-1	To Be Determined - Please Specify
SS-2	To Be Determined - Please Specify
ML-1	White Melamine
AP-1	--
ST1	--
ST2	--
ST3	--

Exclusions			
E1	Finished Floor	E7	Dishwashers
E2	Finished Wall	E8	Appliances
E3	Finished Ceiling	E9	Vinyl Base Board
E4	Light Fixtures	E10	Installation
E5	Under Counter Refrigerator	E11	
E6	Sinks	E12	

SUBMITTALS		
NO	DATE	DESCRIPTION
1	4/9/12	FOR REVIEW
2	--	--
3	--	--
4	--	--
5	--	--







Project Title:
**State University of NY at Alfred
Student Leadership Center
10 Upper College Dr.
Alfred, NY 14802**

Architect: **William Rawn Associates, Architects, Inc.
10 Post Office Square, Suite 1010, Boston, MA 02109**
Contractor: **Manning, Squires, Hennig Co.
P.O. Box 685, Batavia, NY 14021**

Drawing Title:
DETAILS - SM EVENT SPACE, PANELING

Drawn By:	GM	Scale:	As Noted	Job No.:	N/A	Dwg No.:	6.04
Ref Dwg.:	VARIOUS	Date:	4/12/12				

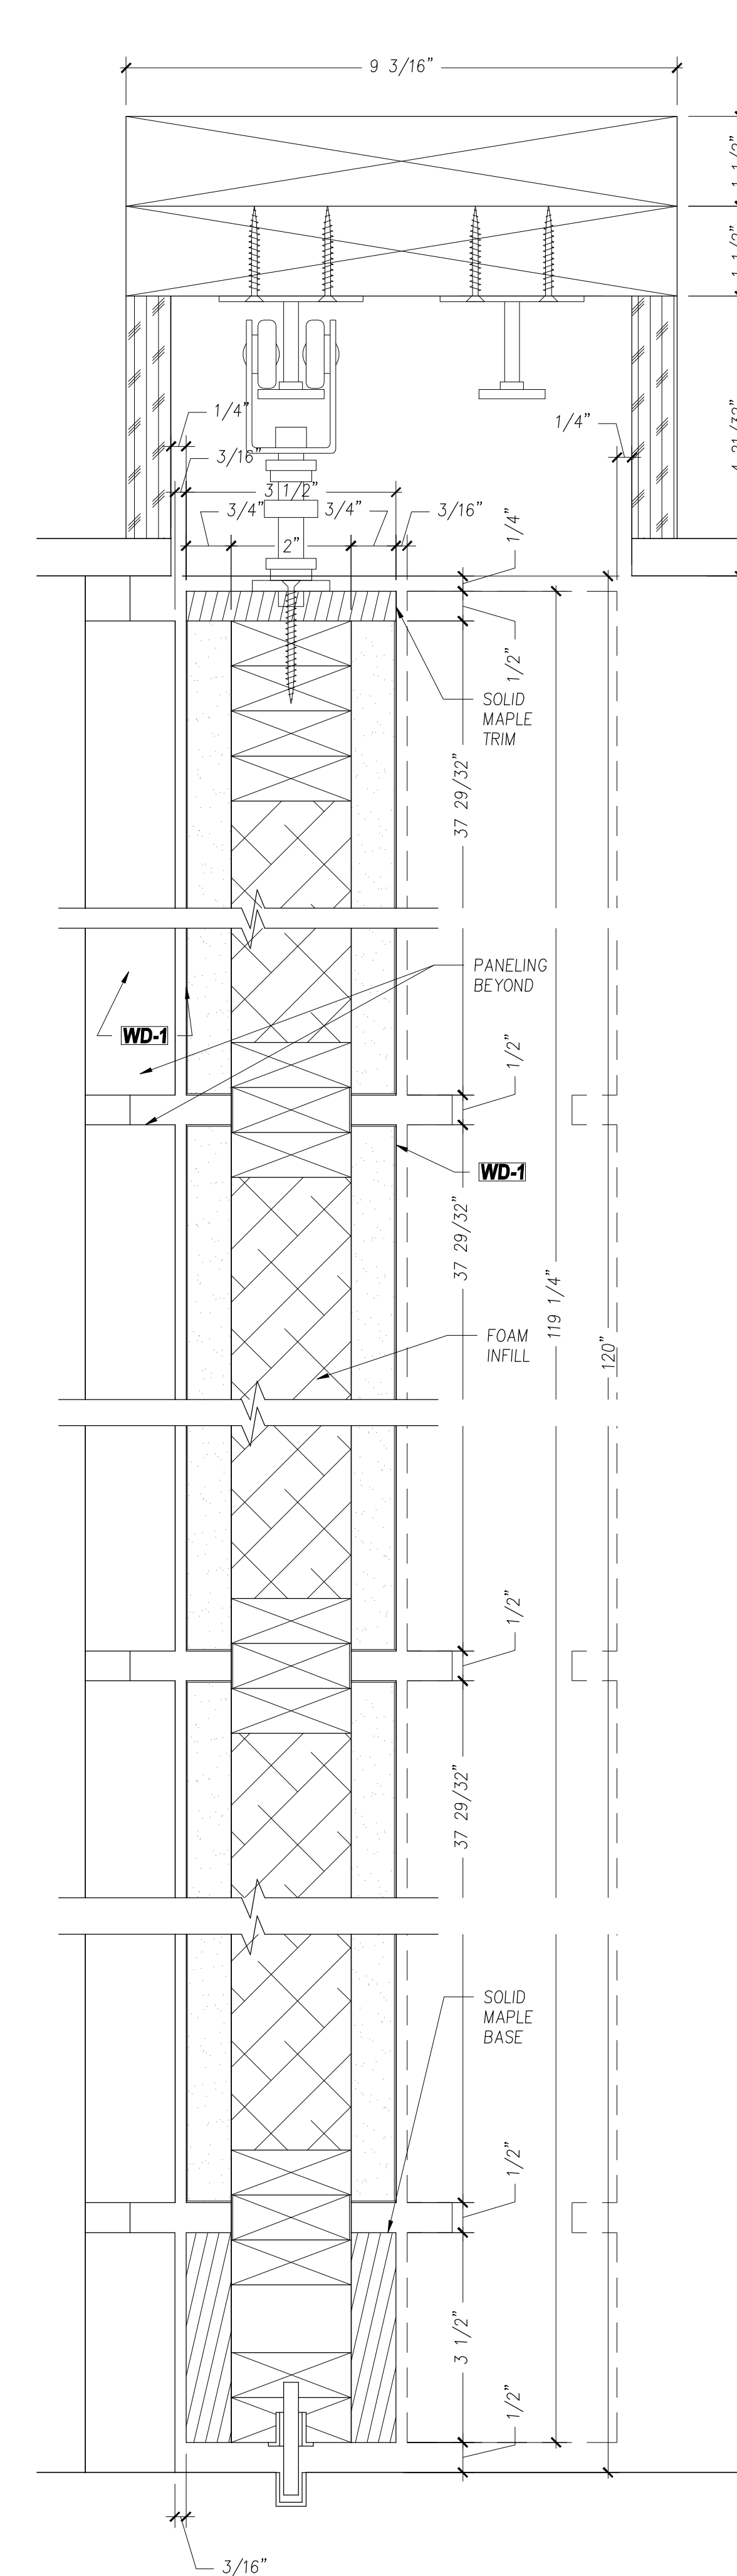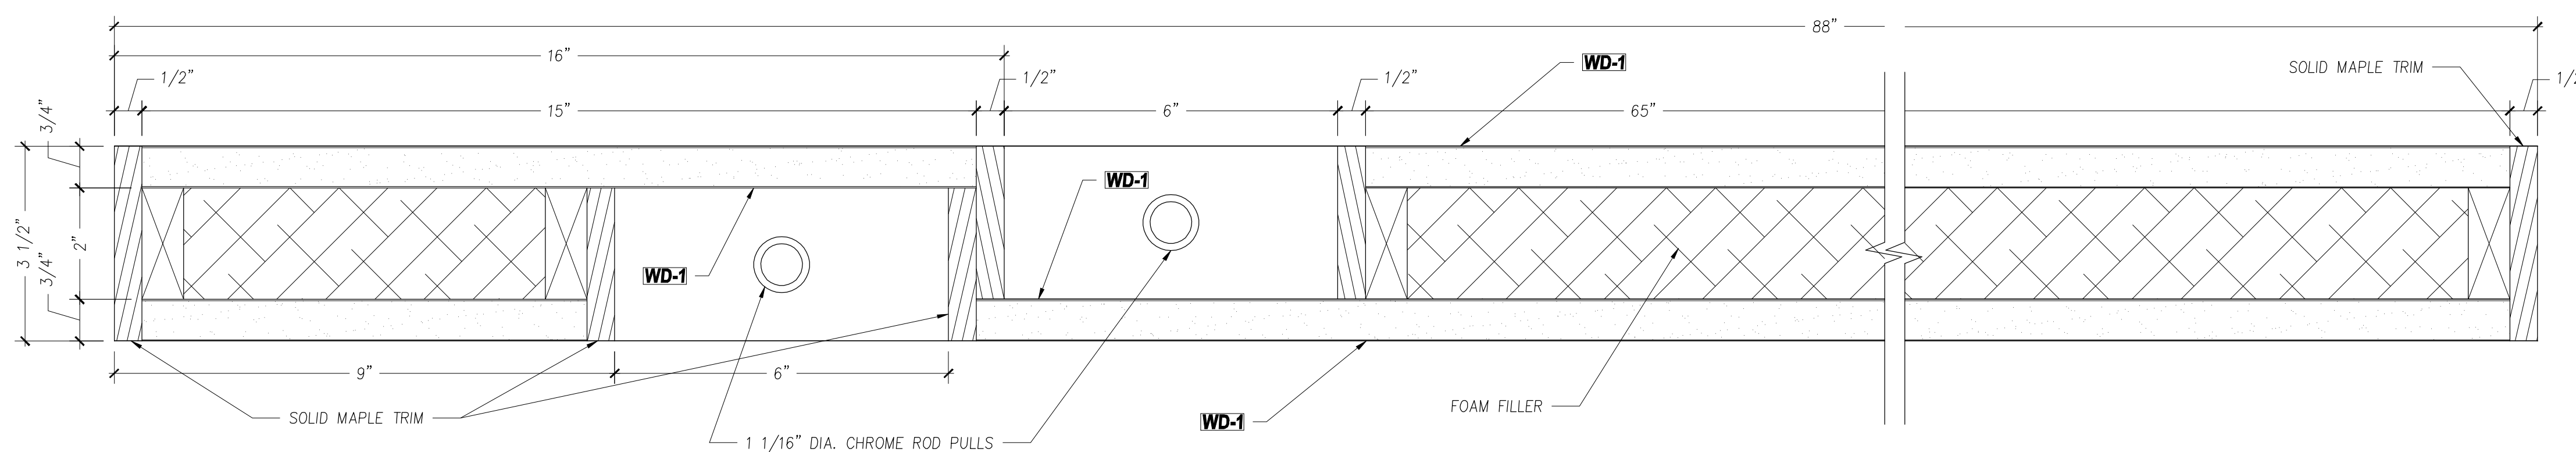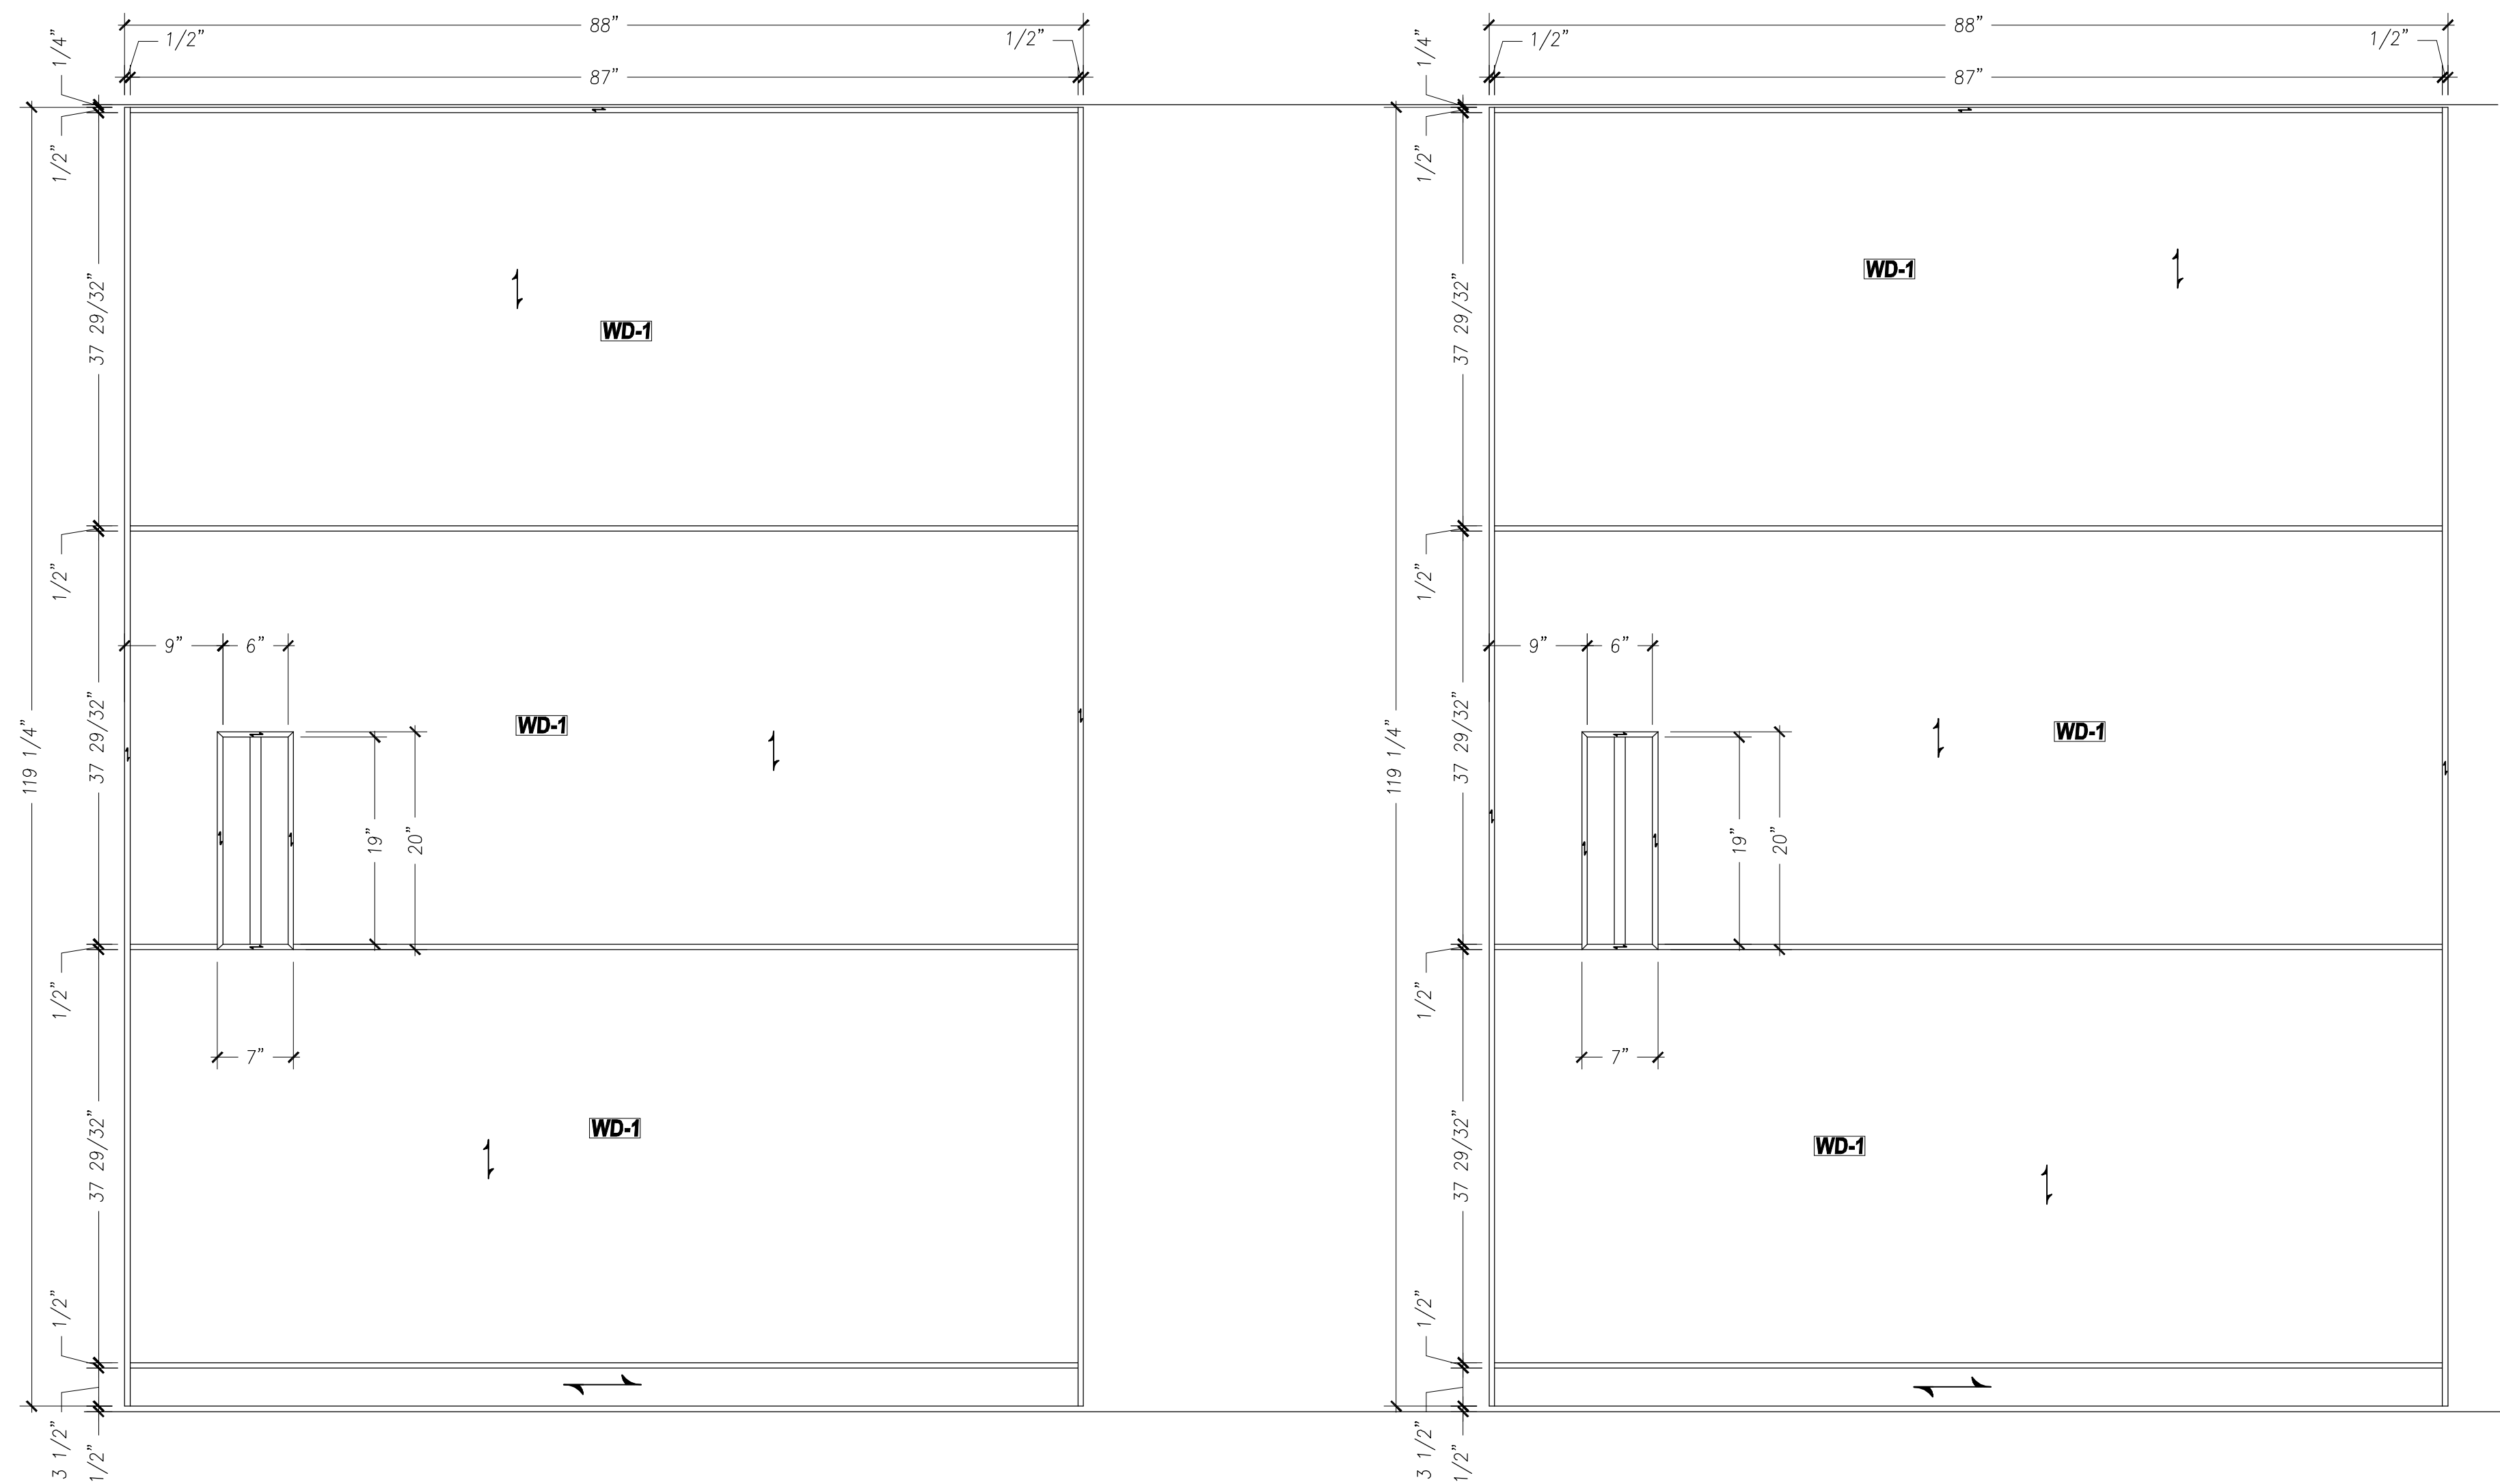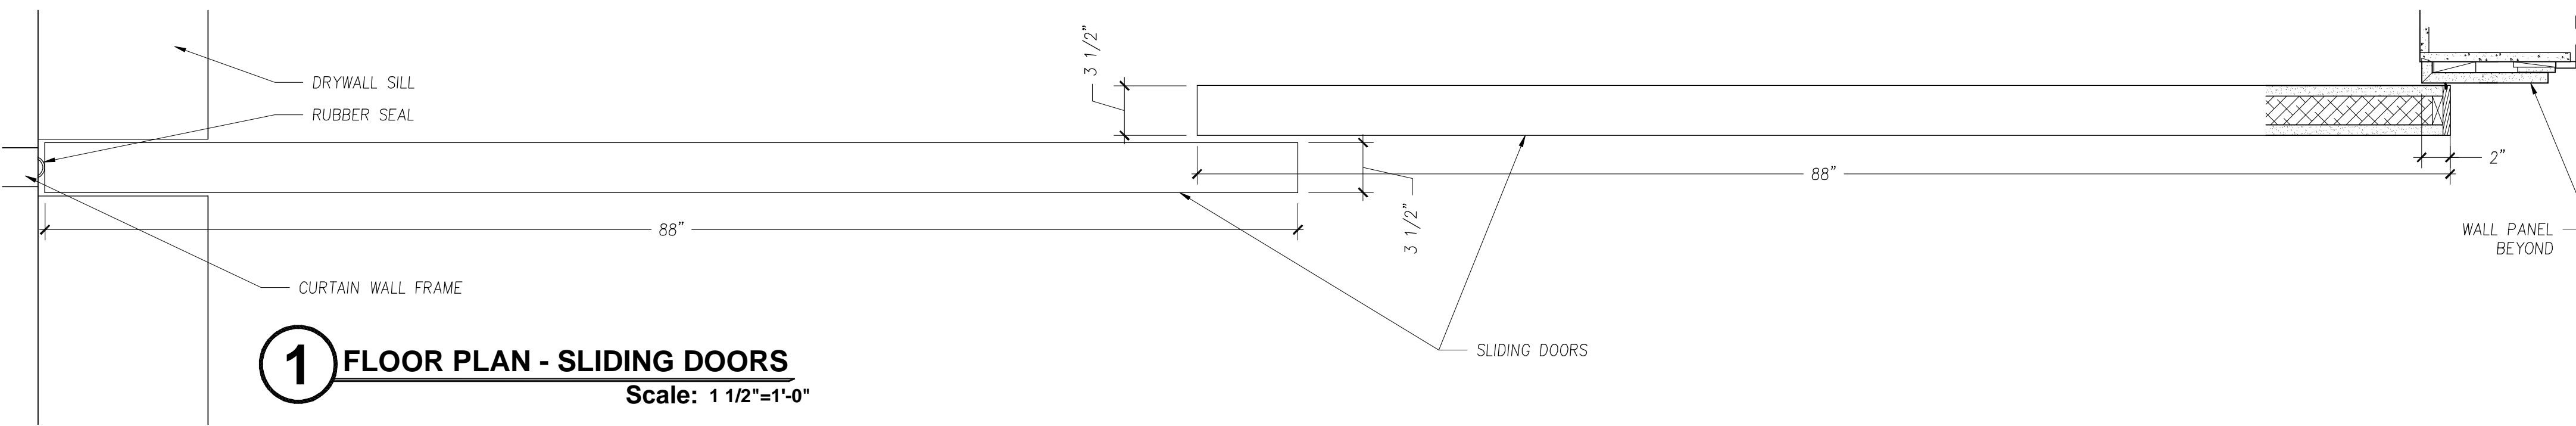

Note:
Architect specify and/or
approve items listed below

Wood Species

WD1	Premium Plain Sliced White Ash
WD2	To Be Determined - Please Specify
WD3	
WD4	

Plastic Laminate

PL1	To Be Determined - Please Specify
PL2	To Be Determined - Please Specify
PL3	To Be Determined - Please Specify
PL4	
PL5	
PL6	

Hardware

H1	European Concealed Hinge
H2	5mm Shelf Pin
H3	Accuride Full Extension Slides #3832
H4	--
H5	--
H6	--
H7	--
H8	--

Other Materials

SS-1	To Be Determined - Please Specify
SS-2	To Be Determined - Please Specify
ML-1	White Melamine
AP-1	--
ST1	--
ST2	--
ST3	--

Exclusions

E1	Finished Floor	E7	Dishwashers
E2	Finished Wall	E8	Appliances
E3	Finished Ceiling	E9	Vinyl Base Board
E4	Light Fixtures	E10	Installation
E5	Under Counter Refrigerator	E11	
E6	Sinks	E12	

SUBMITTALS

NO	DATE	DESCRIPTION
1	4/9/12	FOR REVIEW
2	--	--
3	--	--
4	--	--
5	--	--



Project Title:
**State University of NY at Alfred
Student Leadership Center
10 Upper College Dr.
Alfred, NY 14802**

Architect: **William Rawn Associates, Architects, Inc.
10 Post Office Square, Suite 1010, Boston, MA 02109**

Contractor: **Manning, Squires, Hennig Co.
P.O. Box 685, Batavia, NY 14021**

Drawing Title:
SMALL EVENT SPACE, SLIDING DOORS

Drawn By:	GM	Scale:	As Noted	Job No:	N/A	Dwg No:	7.01
Ref Dwg:	VARIOUS	Date:	4/12/12				