

1 KEY PLAN OF 1ST FLOOR
Scale: 3/16"=1'-0"

Note:
Architect specify and/or
approve items listed below

Wood Species	
WD5	Plain Sliced Cherry Fin to Match Furniture
WD6	Solid Cherry to Match WD-5
WD3	Solid Cherry to Match WD-1
WD4	Solid Cherry to Match WD-2

Plastic Laminate	
PL1	Formica Wild Cherry 5904-43 Artisan Finish
PL2	Formica DecoMetal Copper Veil 5392
PL3	Formica Earthen Warp 5880-58 Matte
PL4	Formica Cardboard 7813-SP Sculpted
PL5	Formica White 949-58 Matte


Hardware	
H1	European Concealed Hinge
H2	5mm Shelf Pin
H3	Accuride Full Extension Slides #3832
H4	Hopewell Bar Pull 8 13/16" O.C. - BLACK SATIN
H5	Hopewell Bar Pull 11 21/64" O.C. - BLACK SATIN
H7	
H8	

Other Materials	
SS-1	CeasarStone - By others
SS-2	CeasarStone - By Others
M-1	Forms & Surfaces Grass Natural Patina
M-2	Chemetal Brushed Pewter Aluminum
ST2	Ice Stone, Snow Flurry

Exclusions			
E1	Finished Floor	E11	
E2	Finished Wall	E12	
E3	Finished Ceiling	E13	
E4	Light Fixture	E14	
E5	Under Counter Refrigerator	E15	
E6	Sinks	E16	
E7	Dishwasher	E17	
E8	Appliances	E18	
E9	Vinyl Base	E19	
E10		E20	

DISTRIBUTION OF COPIES								
	DATE	COPIES	DATE	COPIES	DATE	COPIES	DATE	COPIES
G.C.	-	-	-	-	-	-	-	-
ARCH	-	-	-	-	-	-	-	-
SHOP	-	-	-	-	-	-	-	-
FIELD	-	-	-	-	-	-	-	-
PURCH	-	-	-	-	-	-	-	-

LEGEND	
	Item number
	Drawing number
	Room or Space No.
	Elevation number
	Door number
	Detail number
	Section number
	Drawing number
	Loose to field
	Fixed @ shop

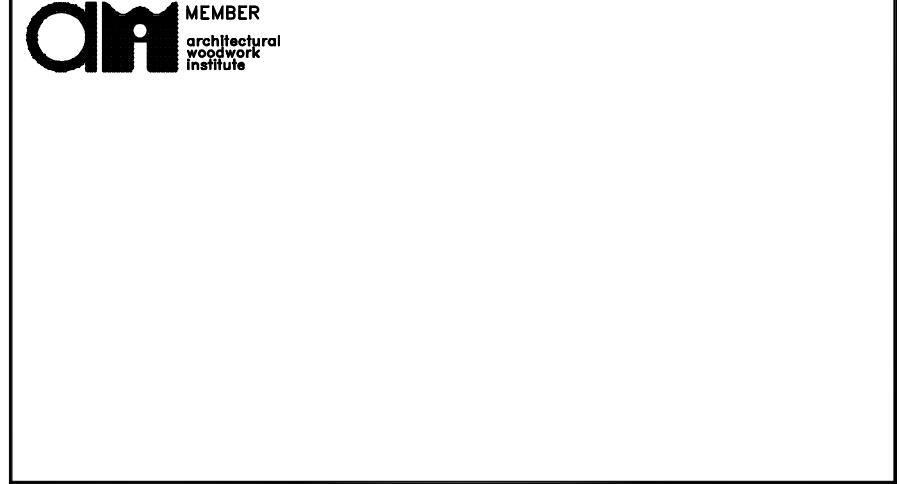

Project Title:
Parker Jewish Institute
271-11 76th Avenue
New Hyde Park, New York 11040

Architect: **Tobin Parne Architecture**
204 Hudson Street, New York, NY
Contractor: **The Shannon Group**
120 Seventh Street Garden City, New York 11530

Drawing Title:
KEY / LOCATION PLAN

Drawn By:	GM	Scale:	As Noted	Job No.:	N/A	Dwg No.:	KP-1
Ref Dwg.:	VARIOUS	Date:	9/16/11				